

Selection of a Design and Project Management Consultant (DPMC) for Museum,
Curation and Allied Works of National Tribal Freedom Fighters Museum at
Garudeshwar, Rajpipla, Narmada District



Development Support Agency of Gujarat

Volume III Part - 3/10

Tender Drawings and Details for references


For

**Selection of a Design and Project Management Consultant
(DPMC) for Museum, Curation and Allied Works of National
Tribal Freedom Fighters Museum at Garudeshwar, Rajpipla,
Narmada District**

Development Support Agency of Gujarat


3rd Floor, Birsa Munda Bhavan, Gandhinagar 382010, Gujarat

Date of Issue - 01 August 2024

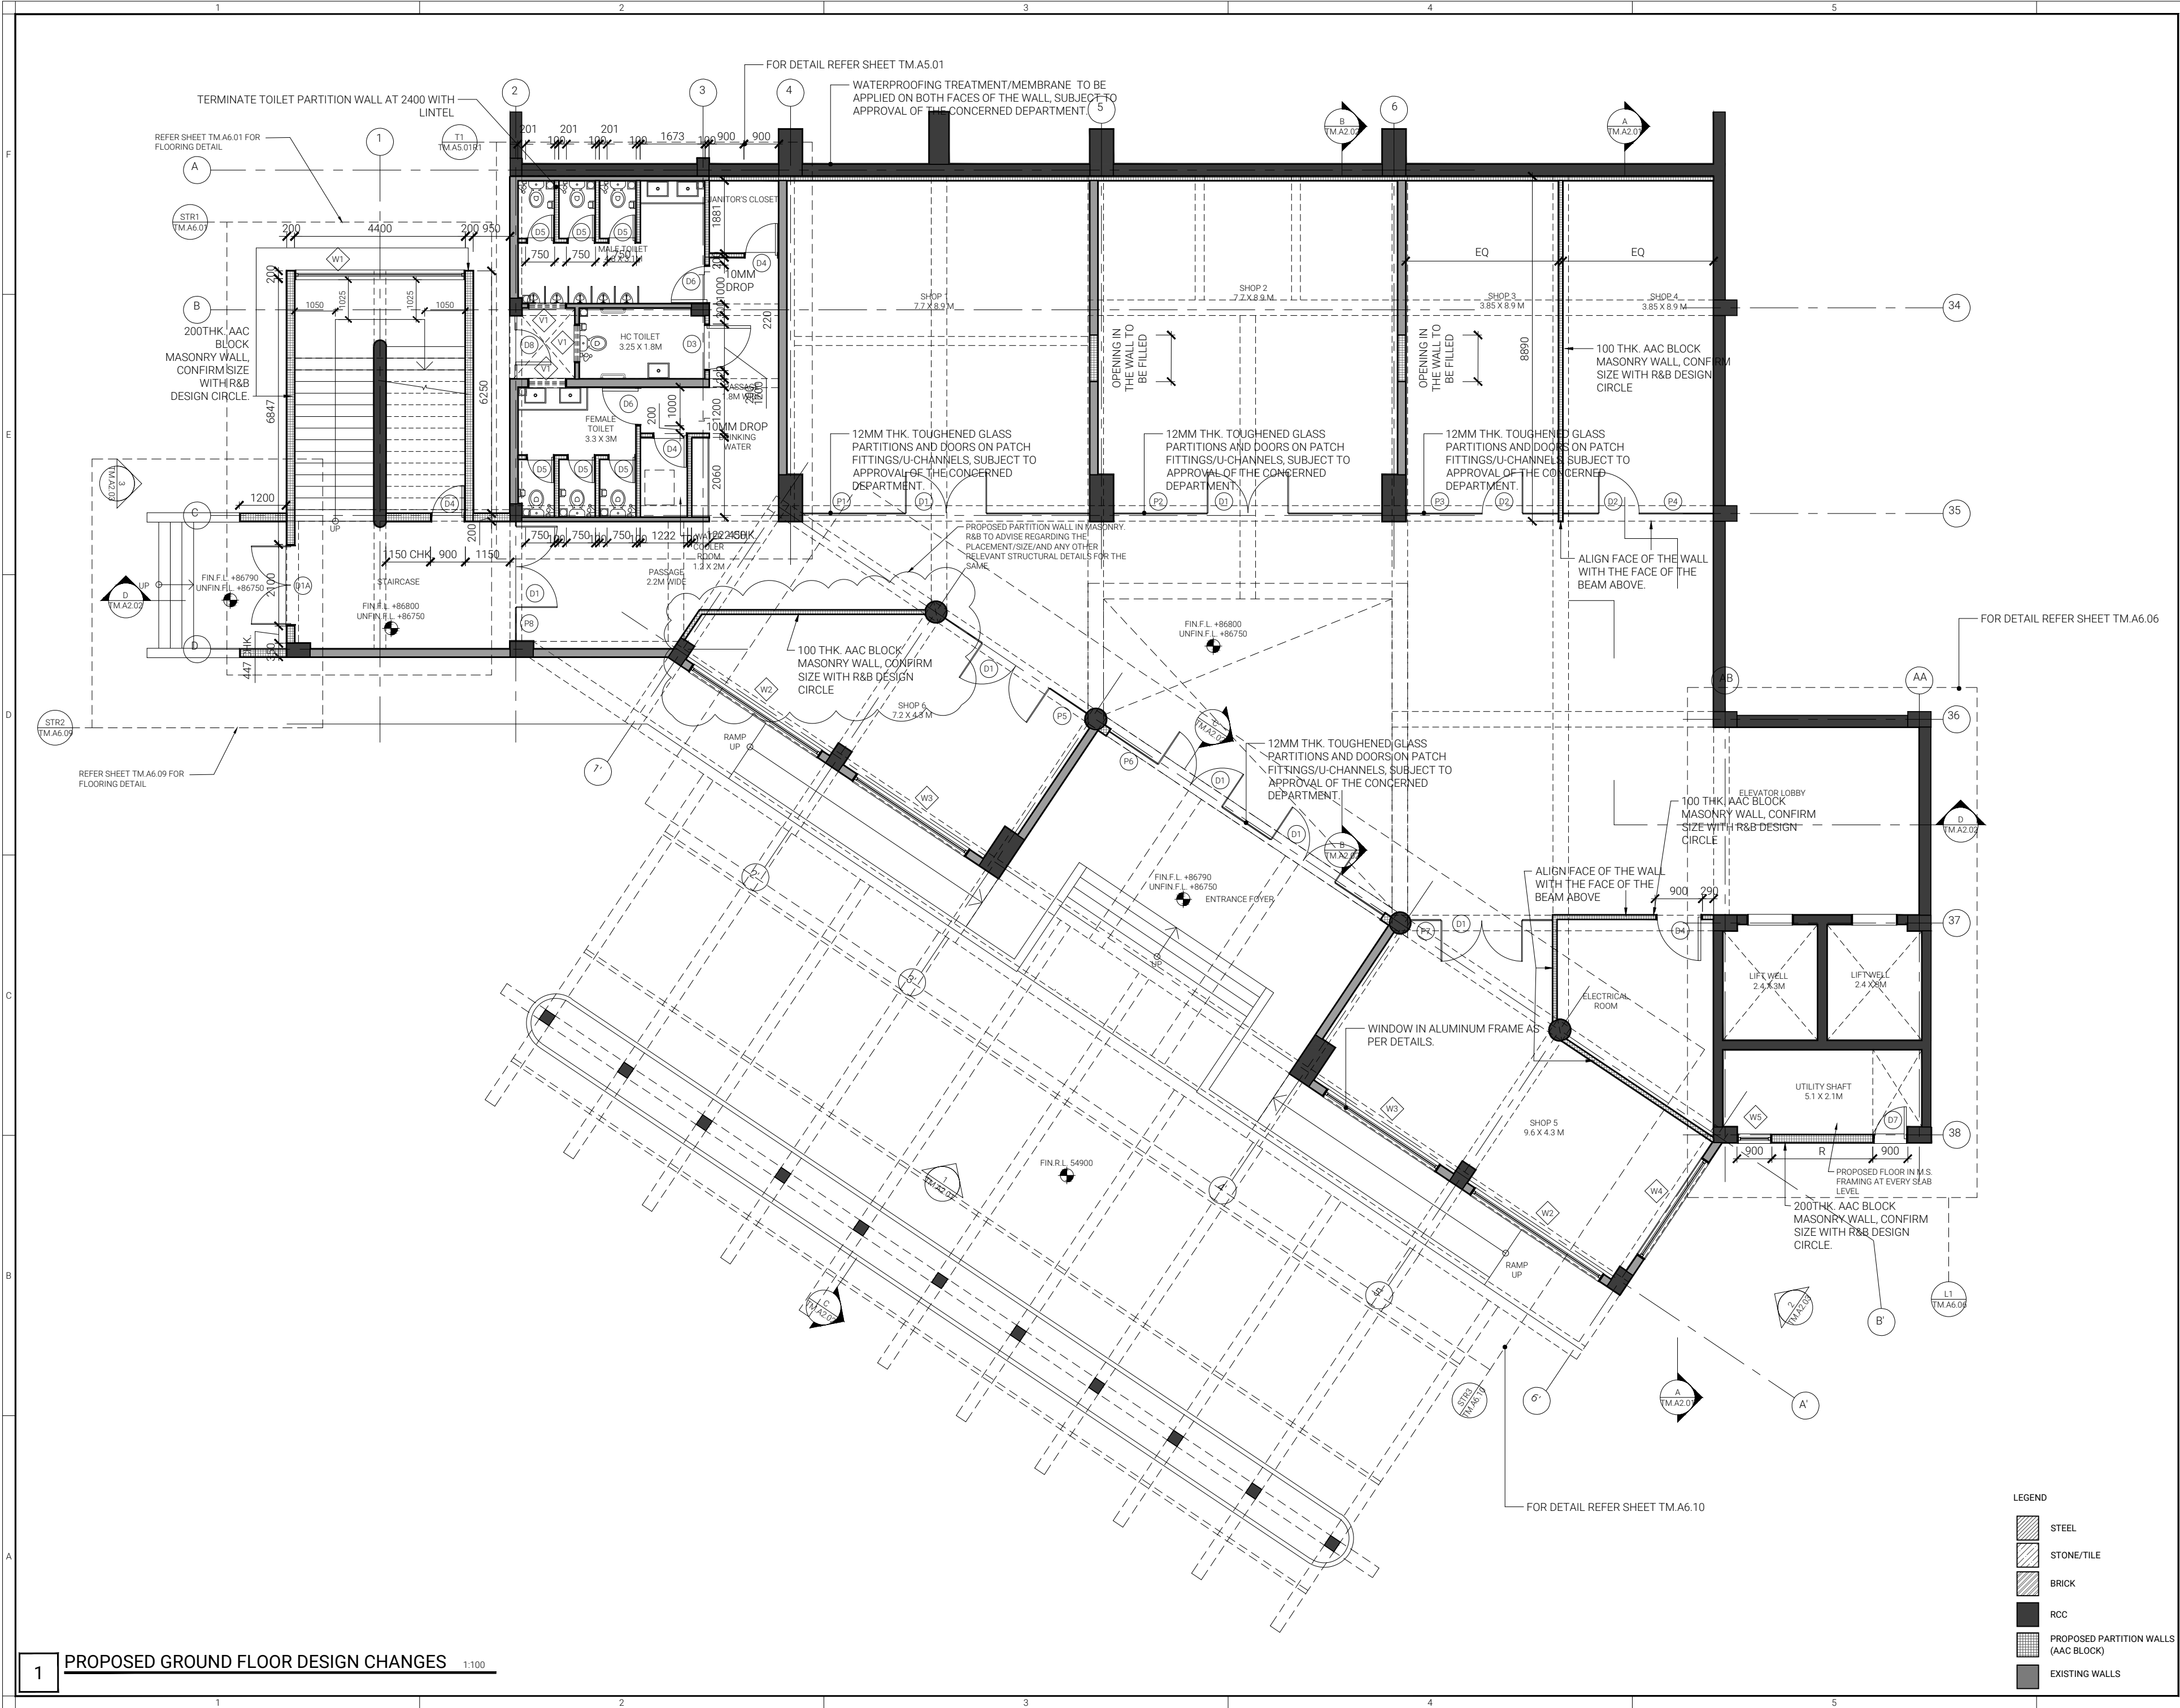

LEGEND	
	STEEL
	STONE/TILE
	BRICK
	RCC
	PROPOSED PARTITION WALLS (AAC BLOCK)
	EXISTING WALLS


TRIBAL MALL PROPOSED GROUND FLOOR DESIGN CHANGES	
SHEET NAME	TM.A1.04
SHEET NO.	

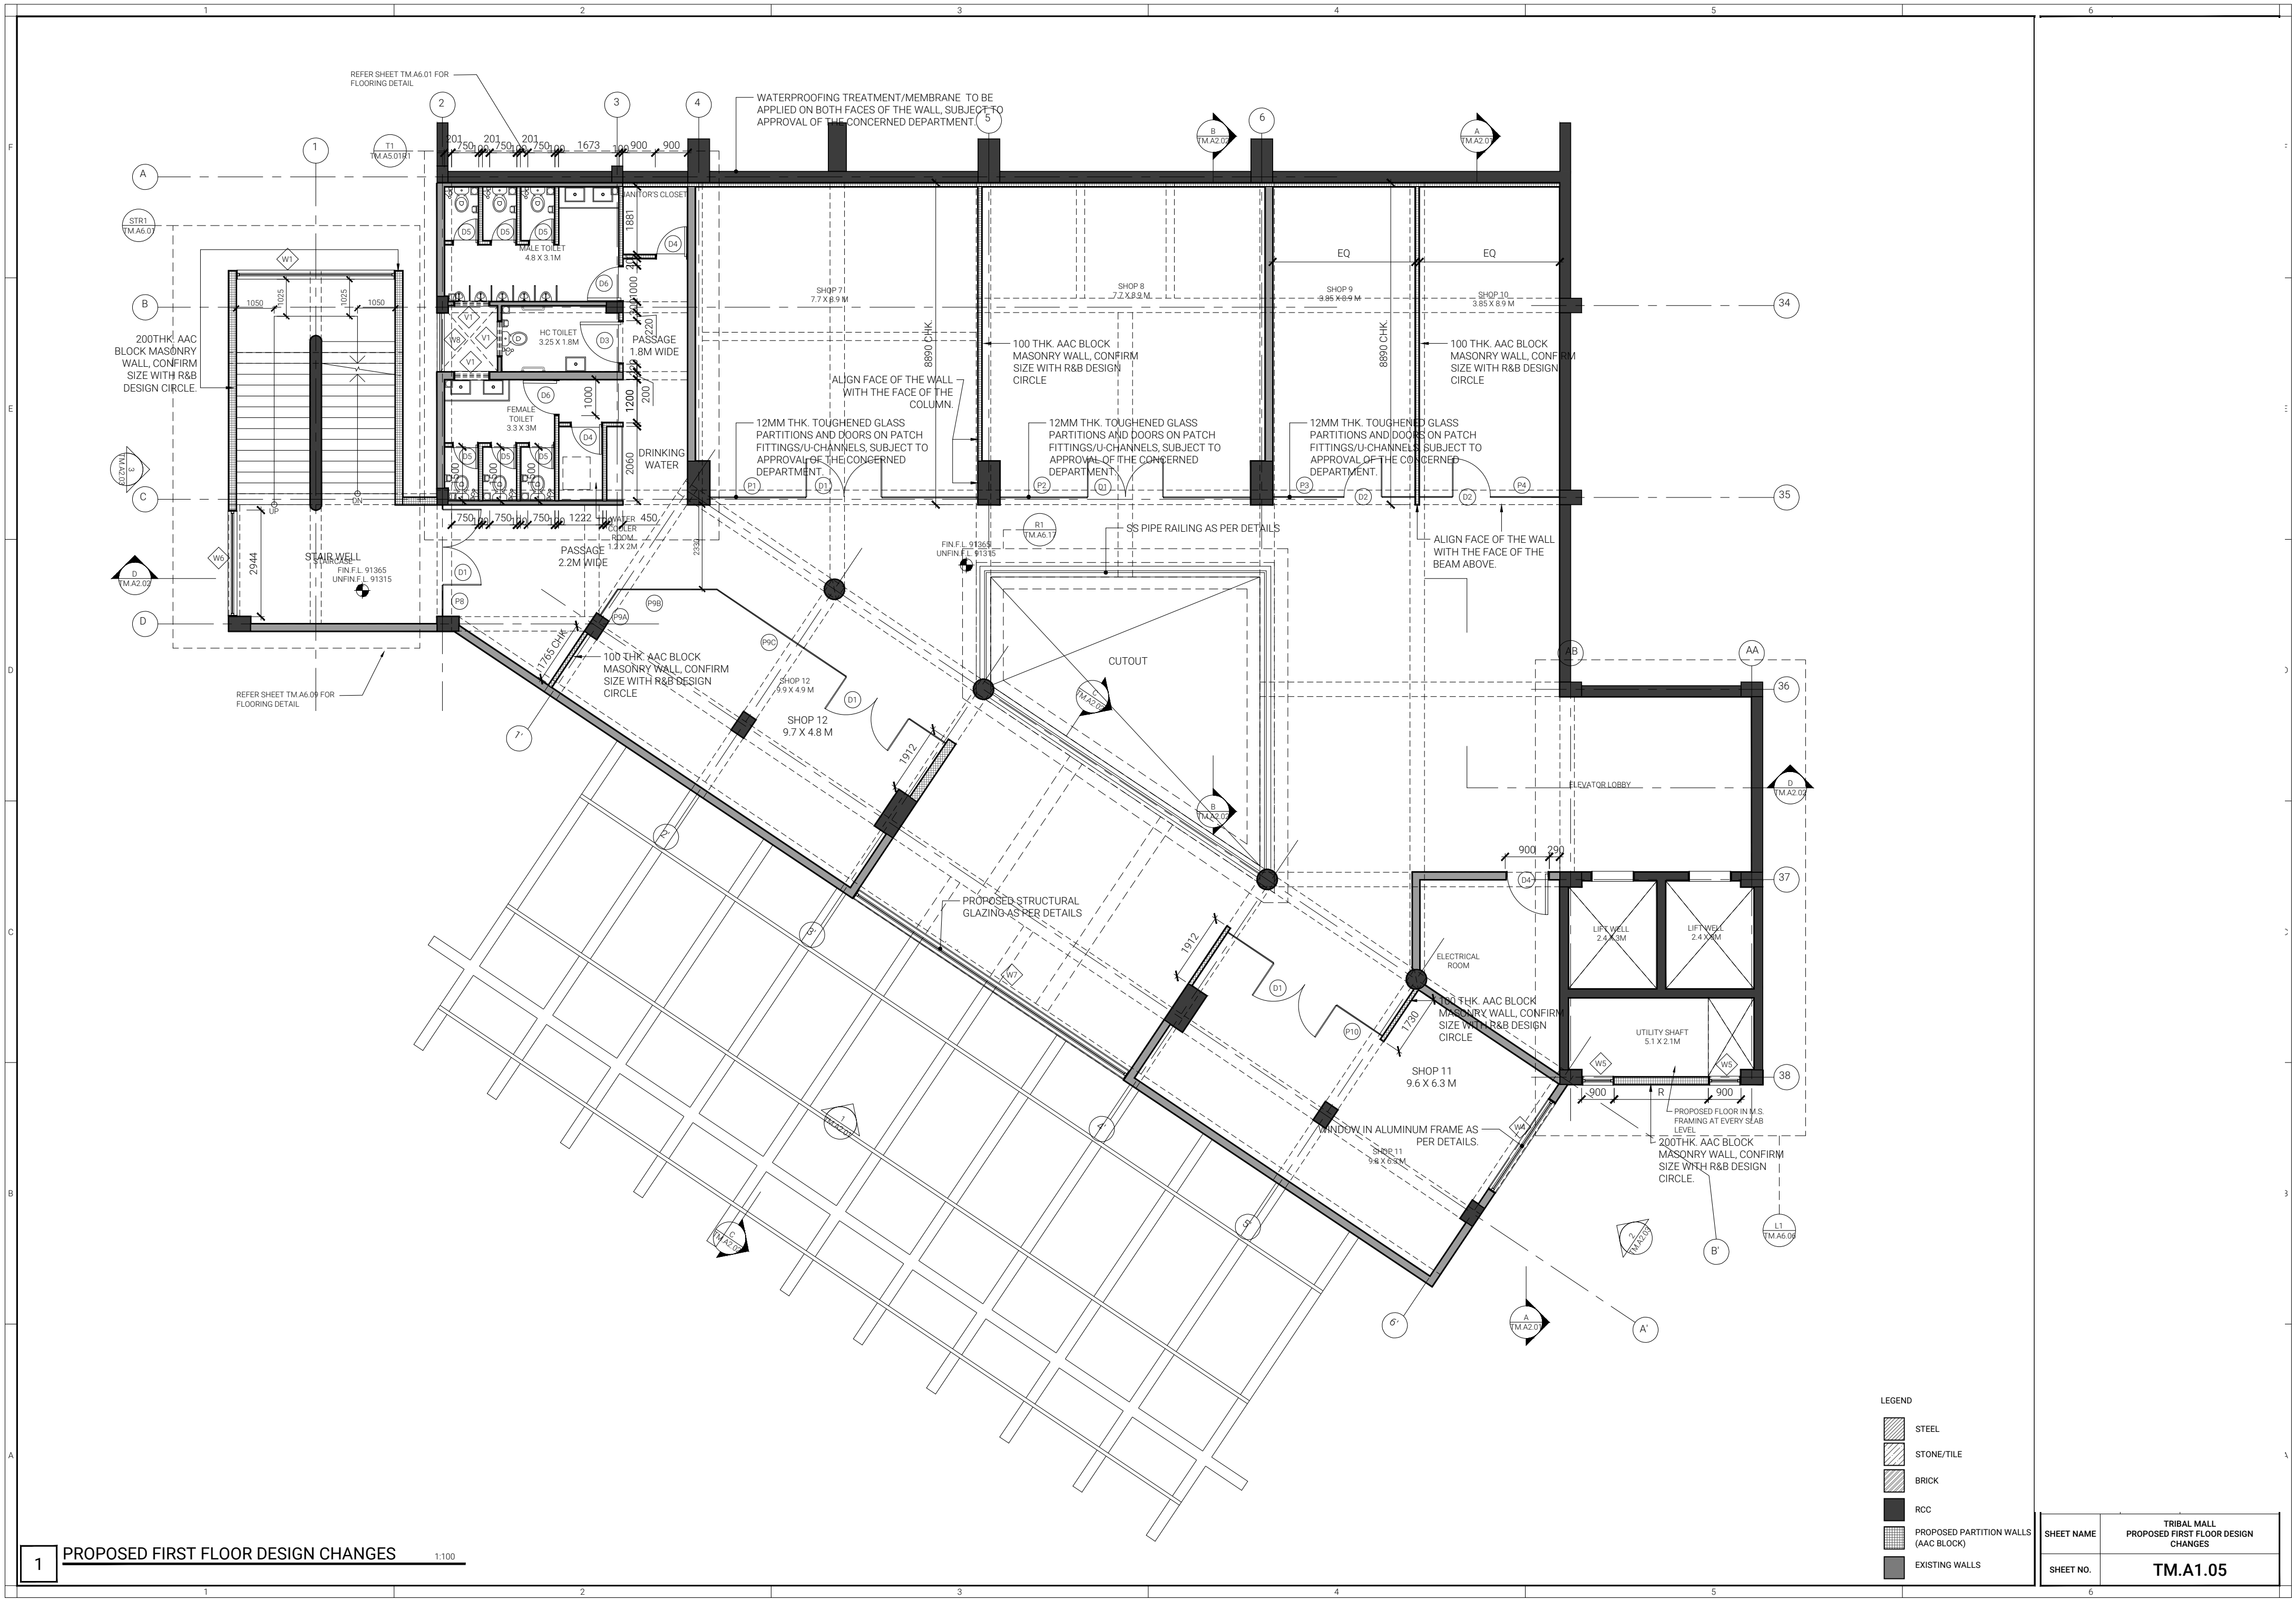


LEGEND

- STEEL
- STONE/TILE
- BRICK
- RCC
- PROPOSED PARTITION WALLS (AAC BLOCK)
- EXISTING WALLS


SHEET NAME	TRIBAL MALL PROPOSED FIRST FLOOR DESIGN CHANGES
SHEET NO.	TM.A1.05

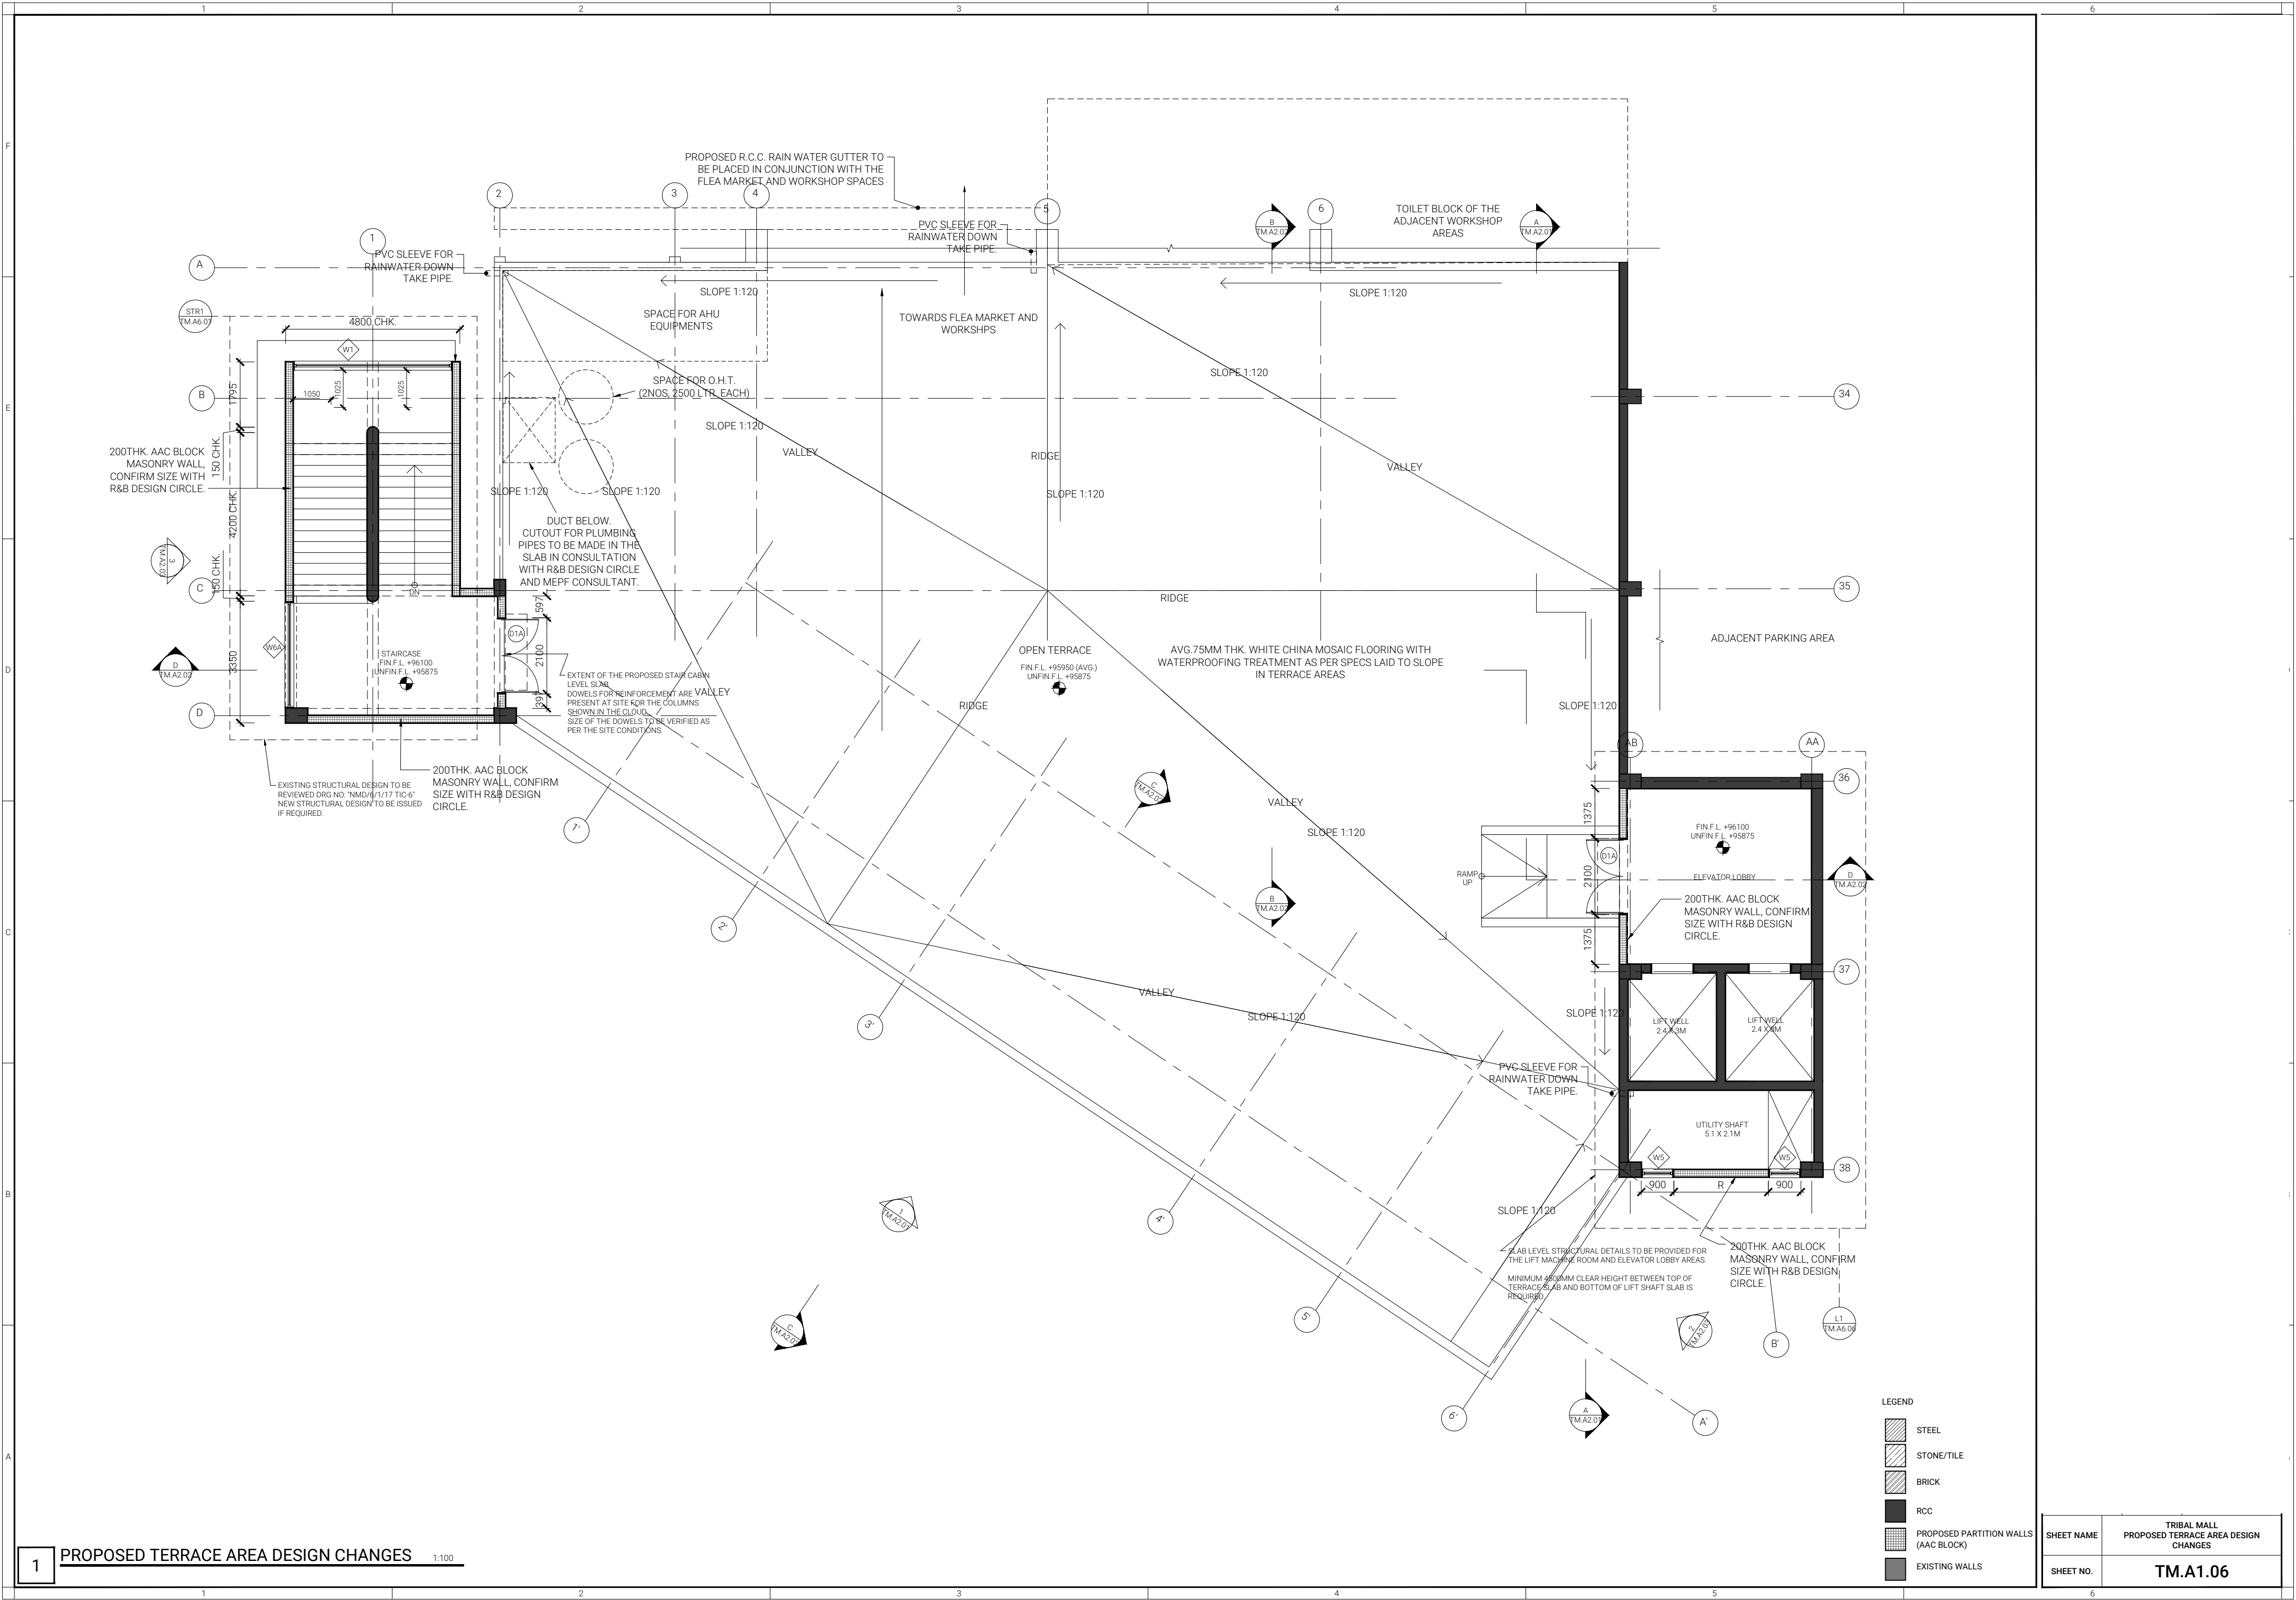

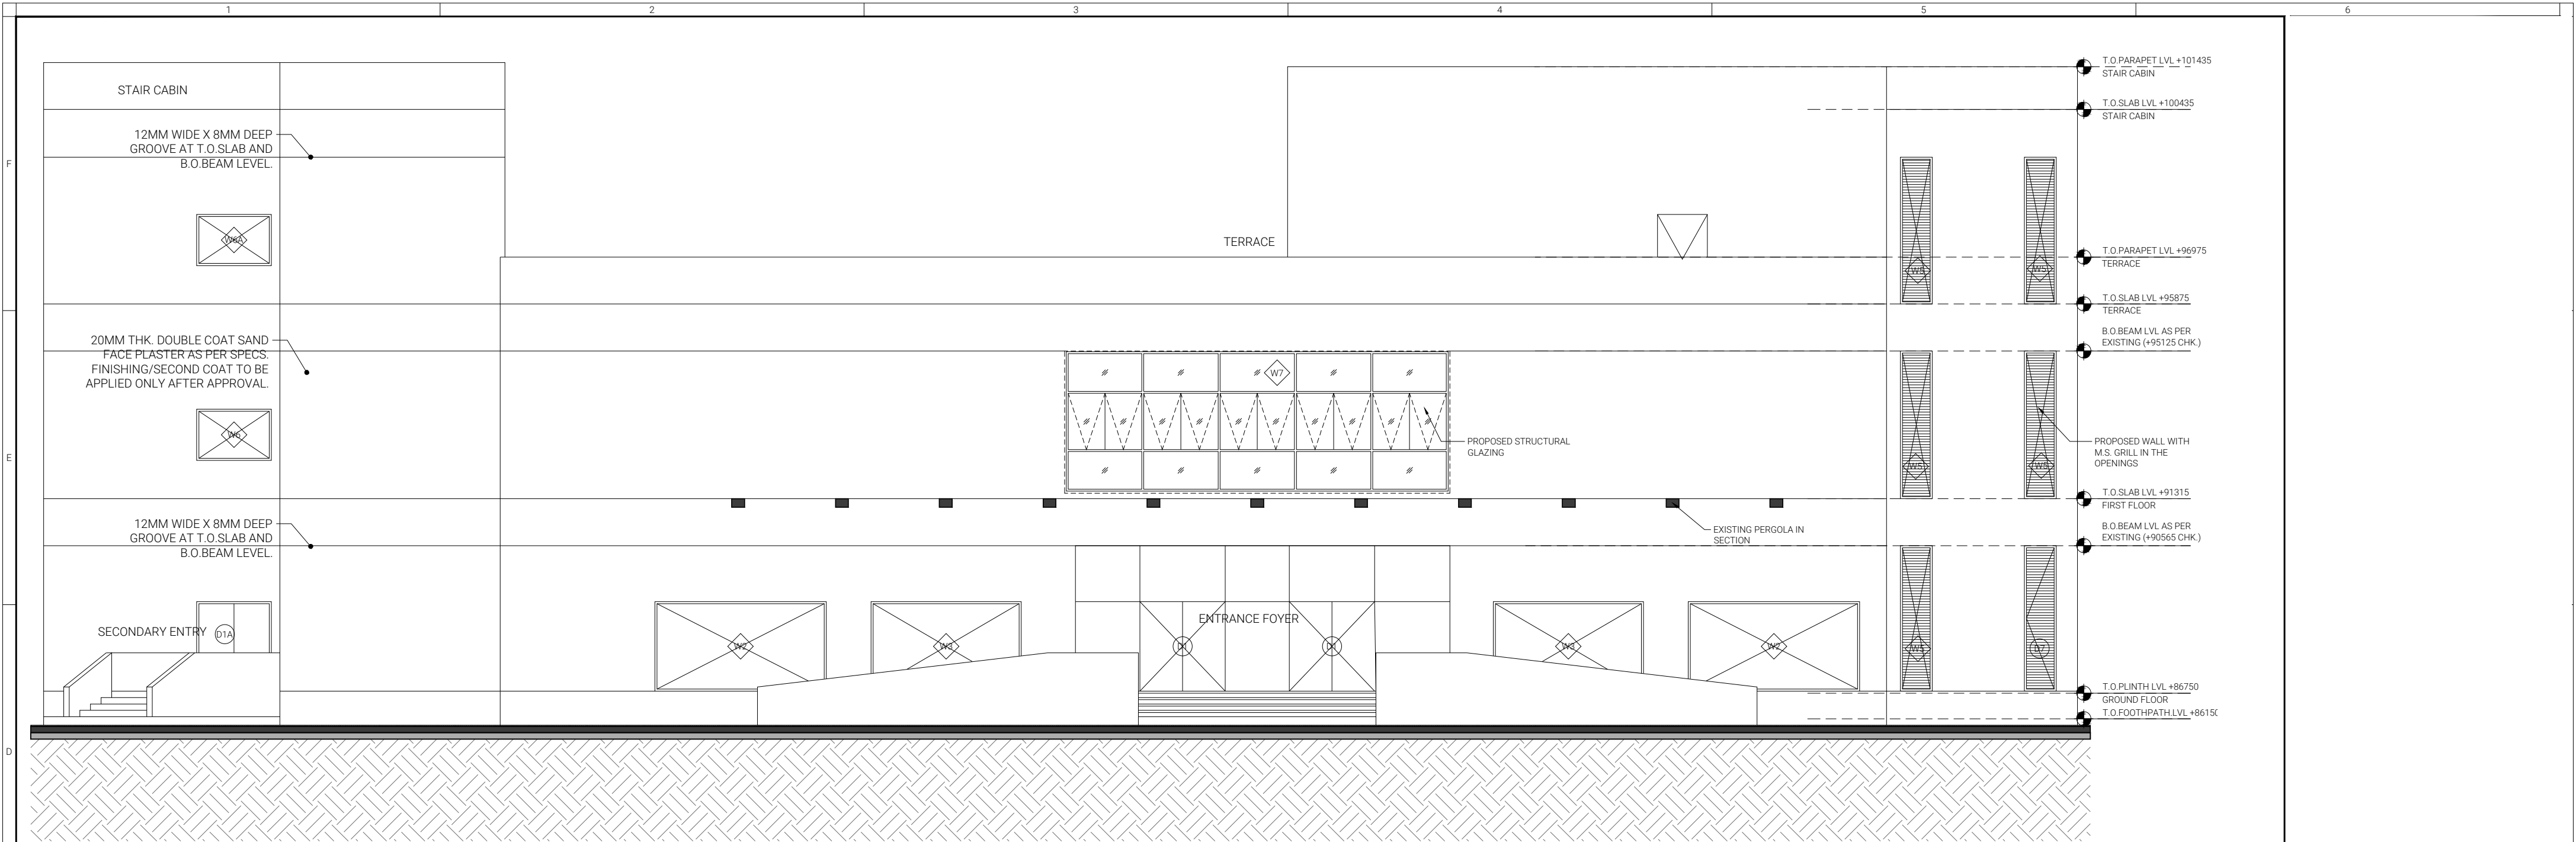

1 SCHEMATIC FRONT ELEVATION 1

NTS

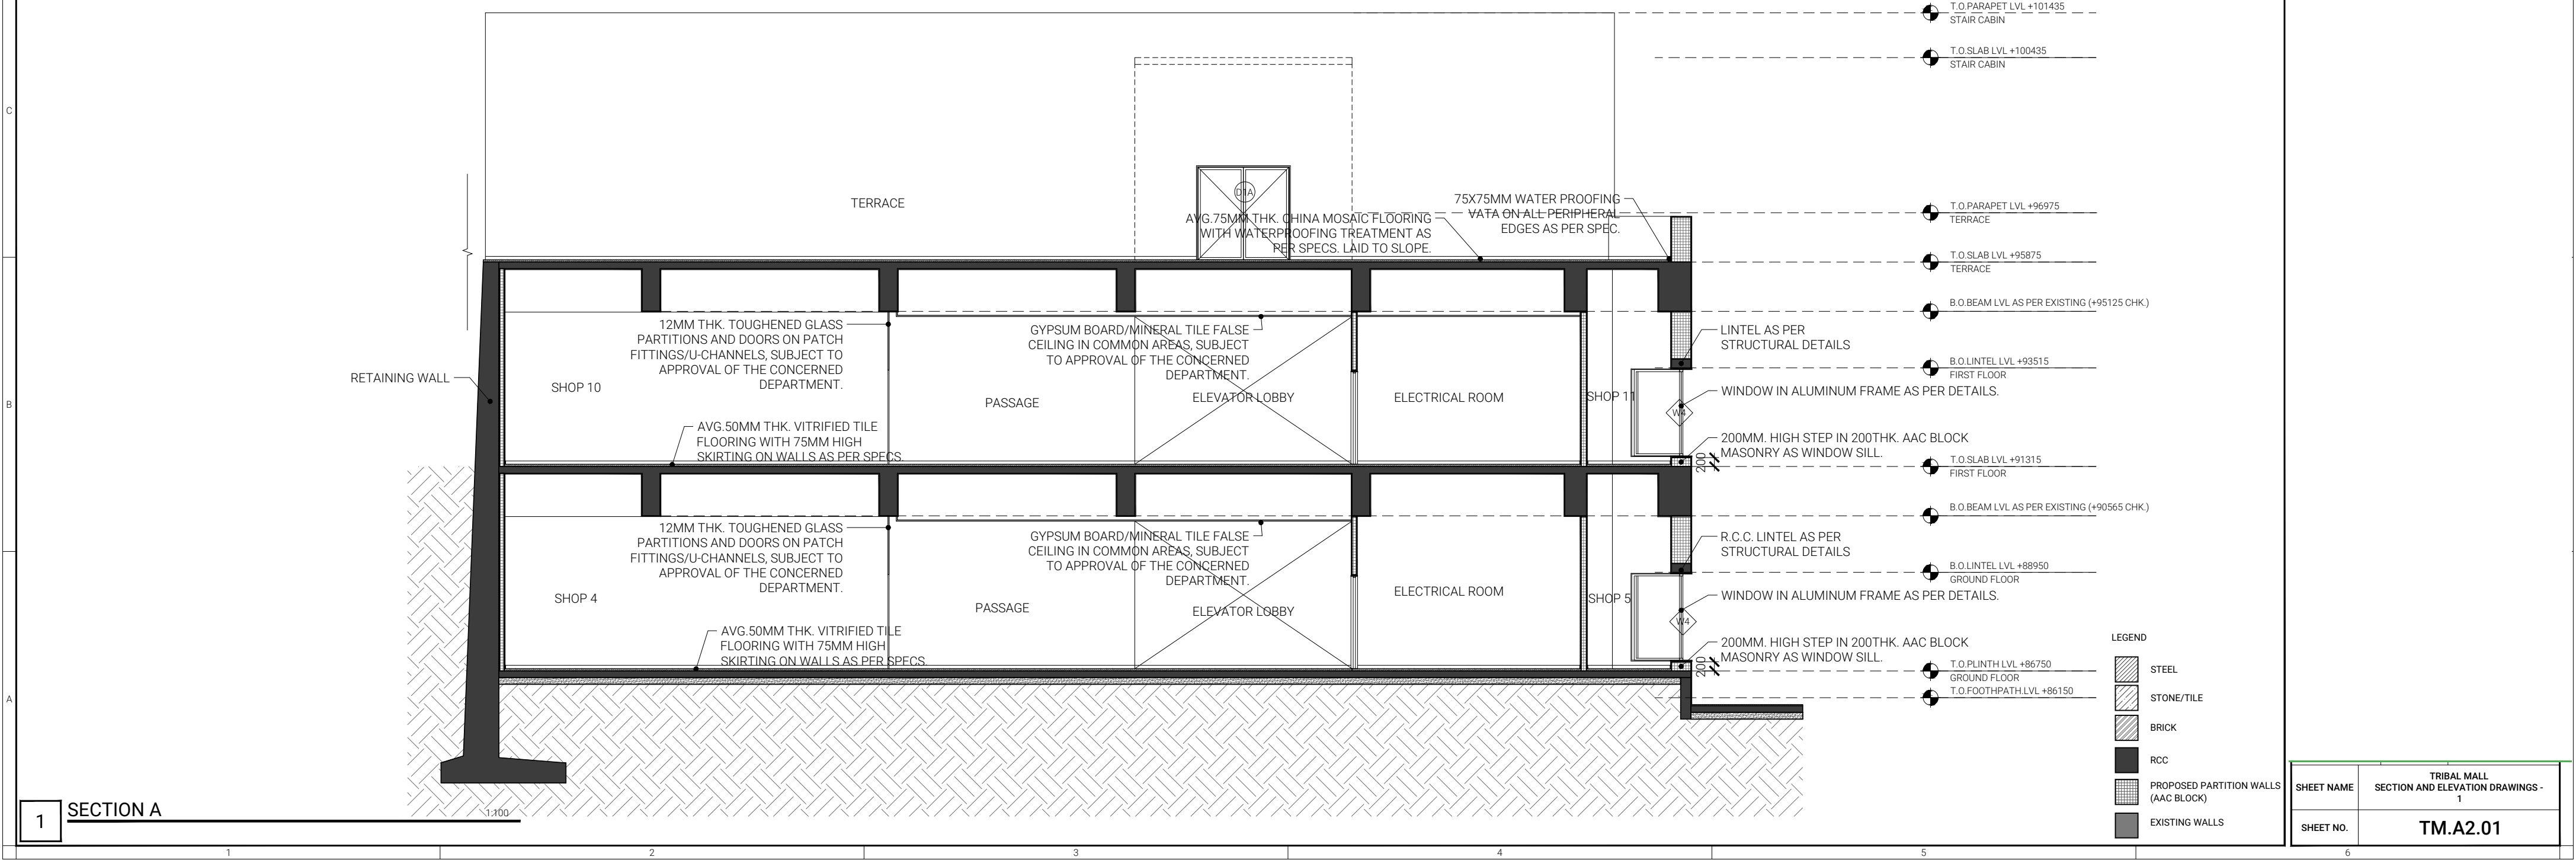


1 SECTION A

1:100


LEGEND

- STEEL
- STONE/TILE
- BRICK
- RCC
- PROPOSED PARTITION WALLS (AAC BLOCK)
- EXISTING WALLS


TRIBAL MALL SECTION AND ELEVATION DRAWINGS - 1	
SHEET NAME	
SHEET NO.	TM.A2.01

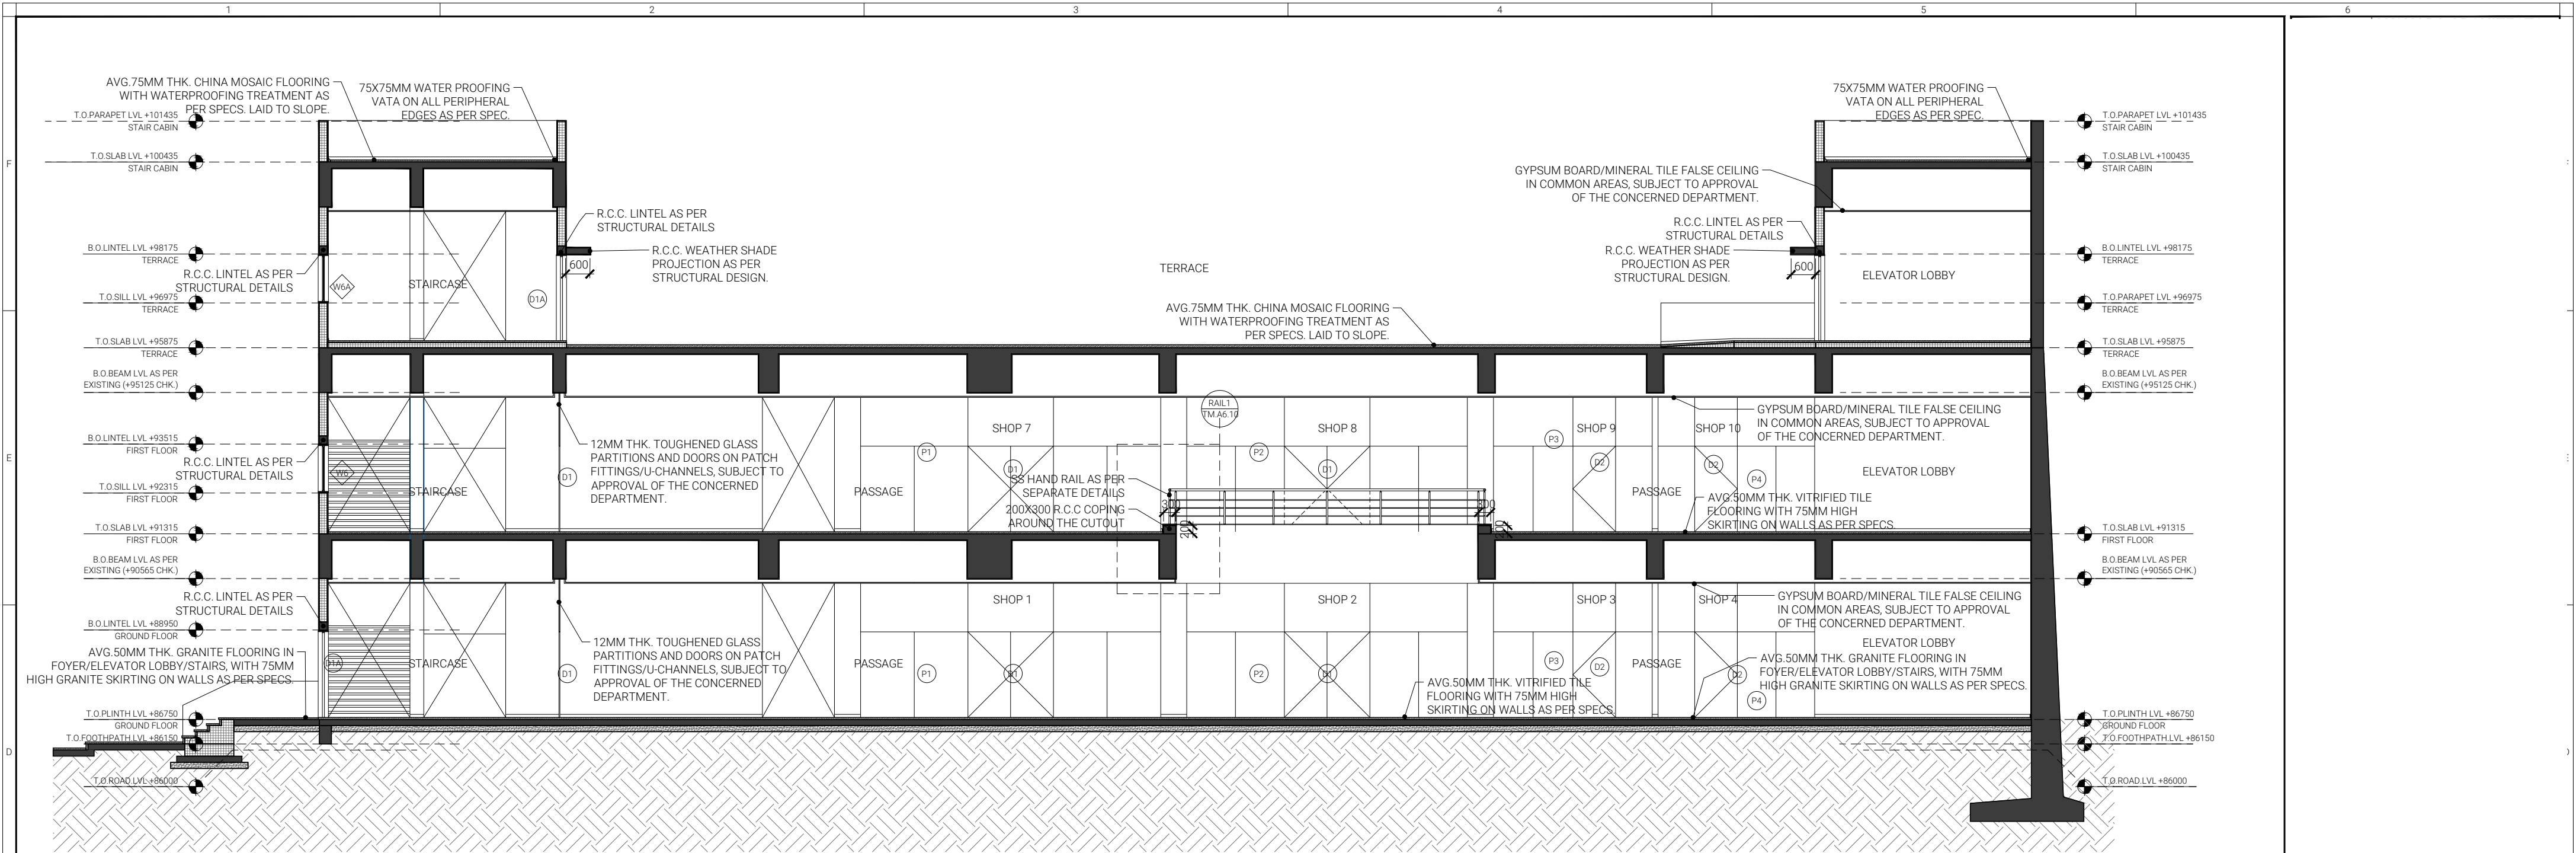

1 SECTION D 1:100

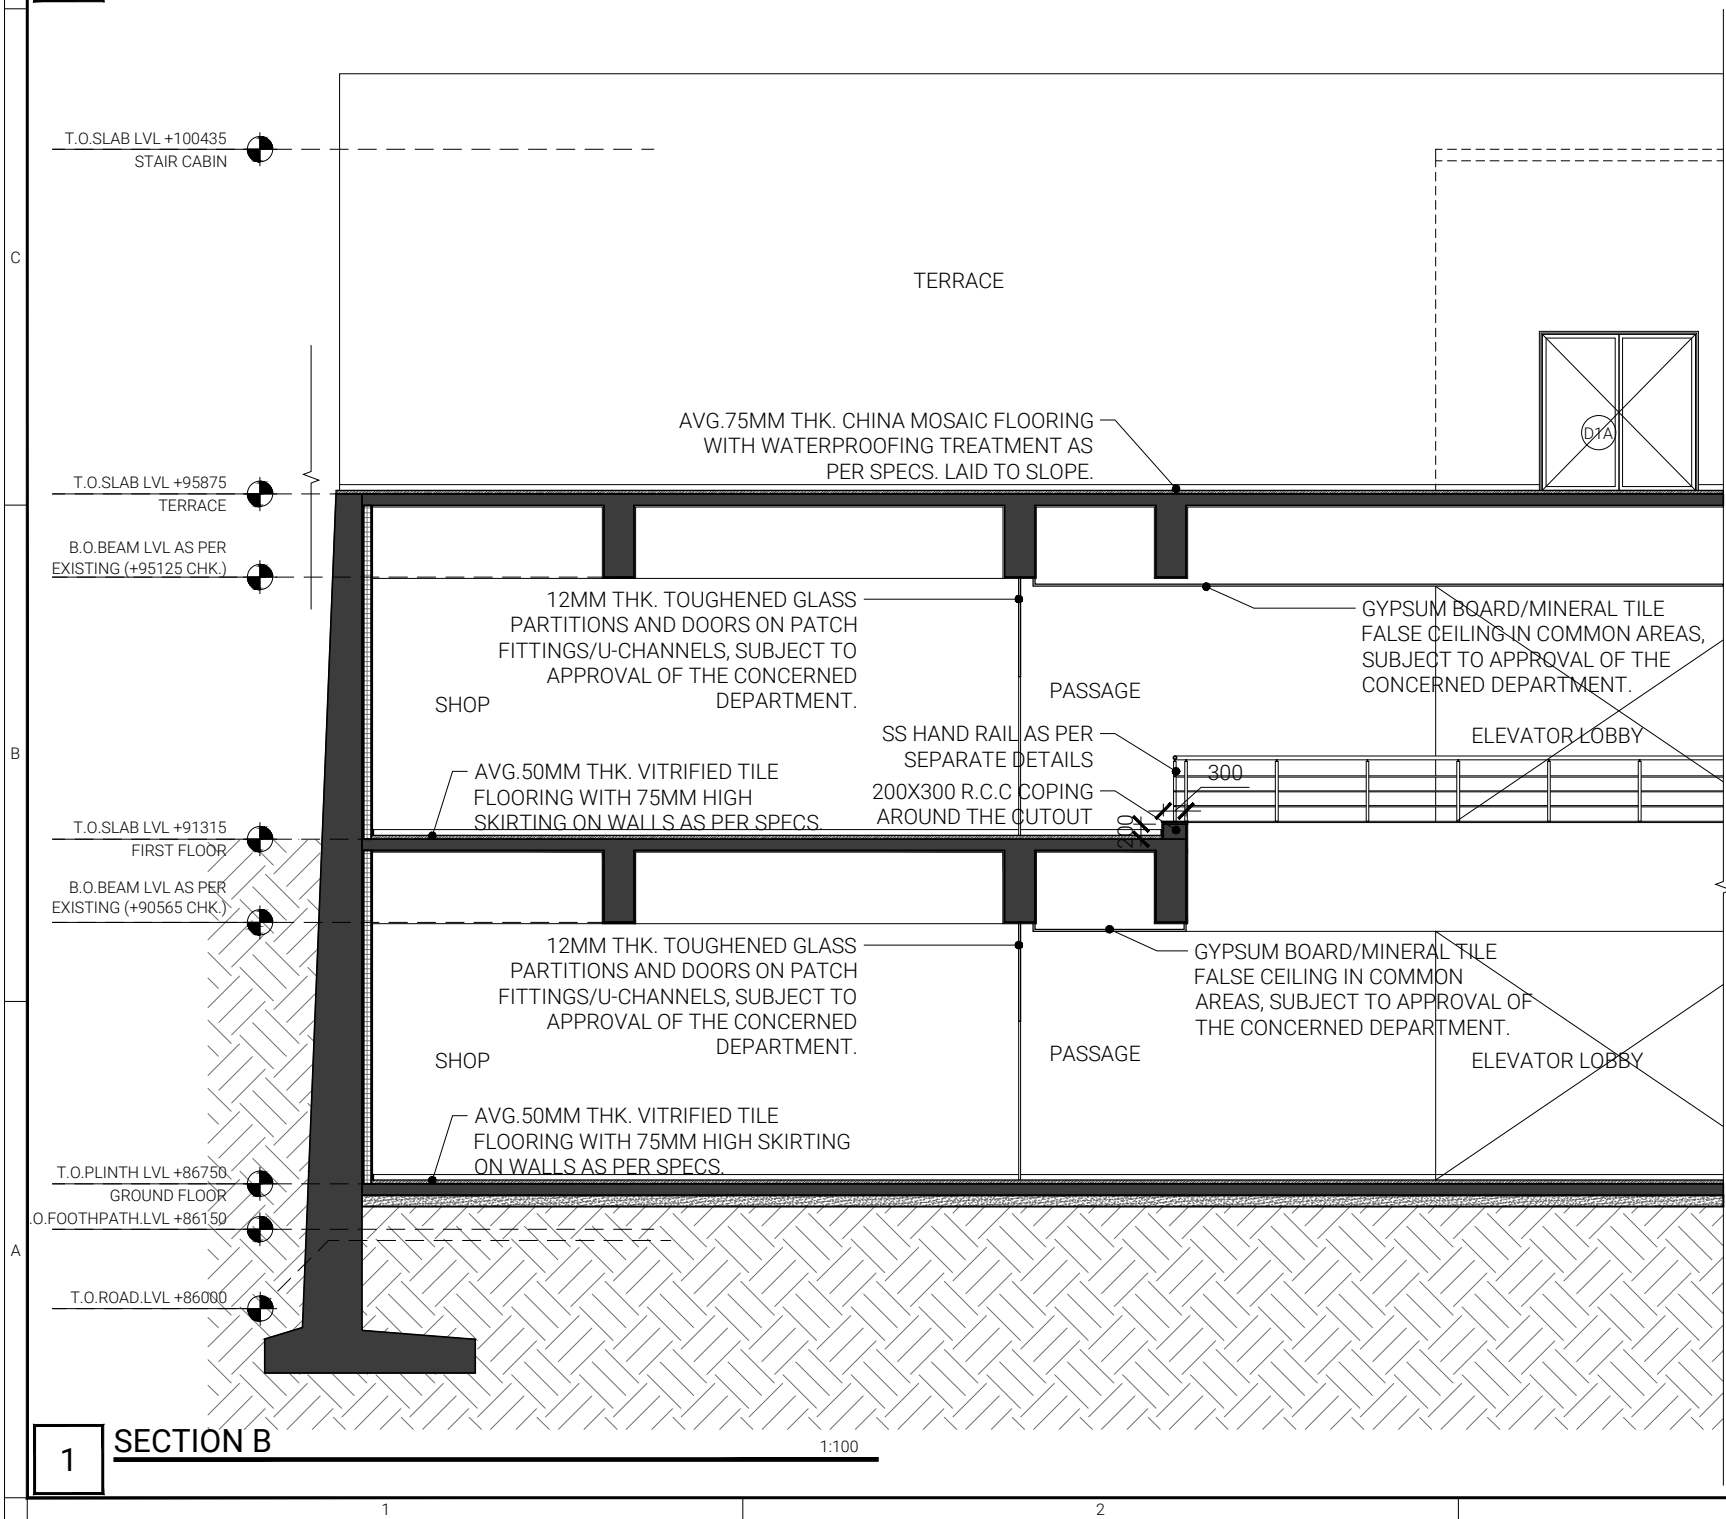


1 SECTION B 1:100

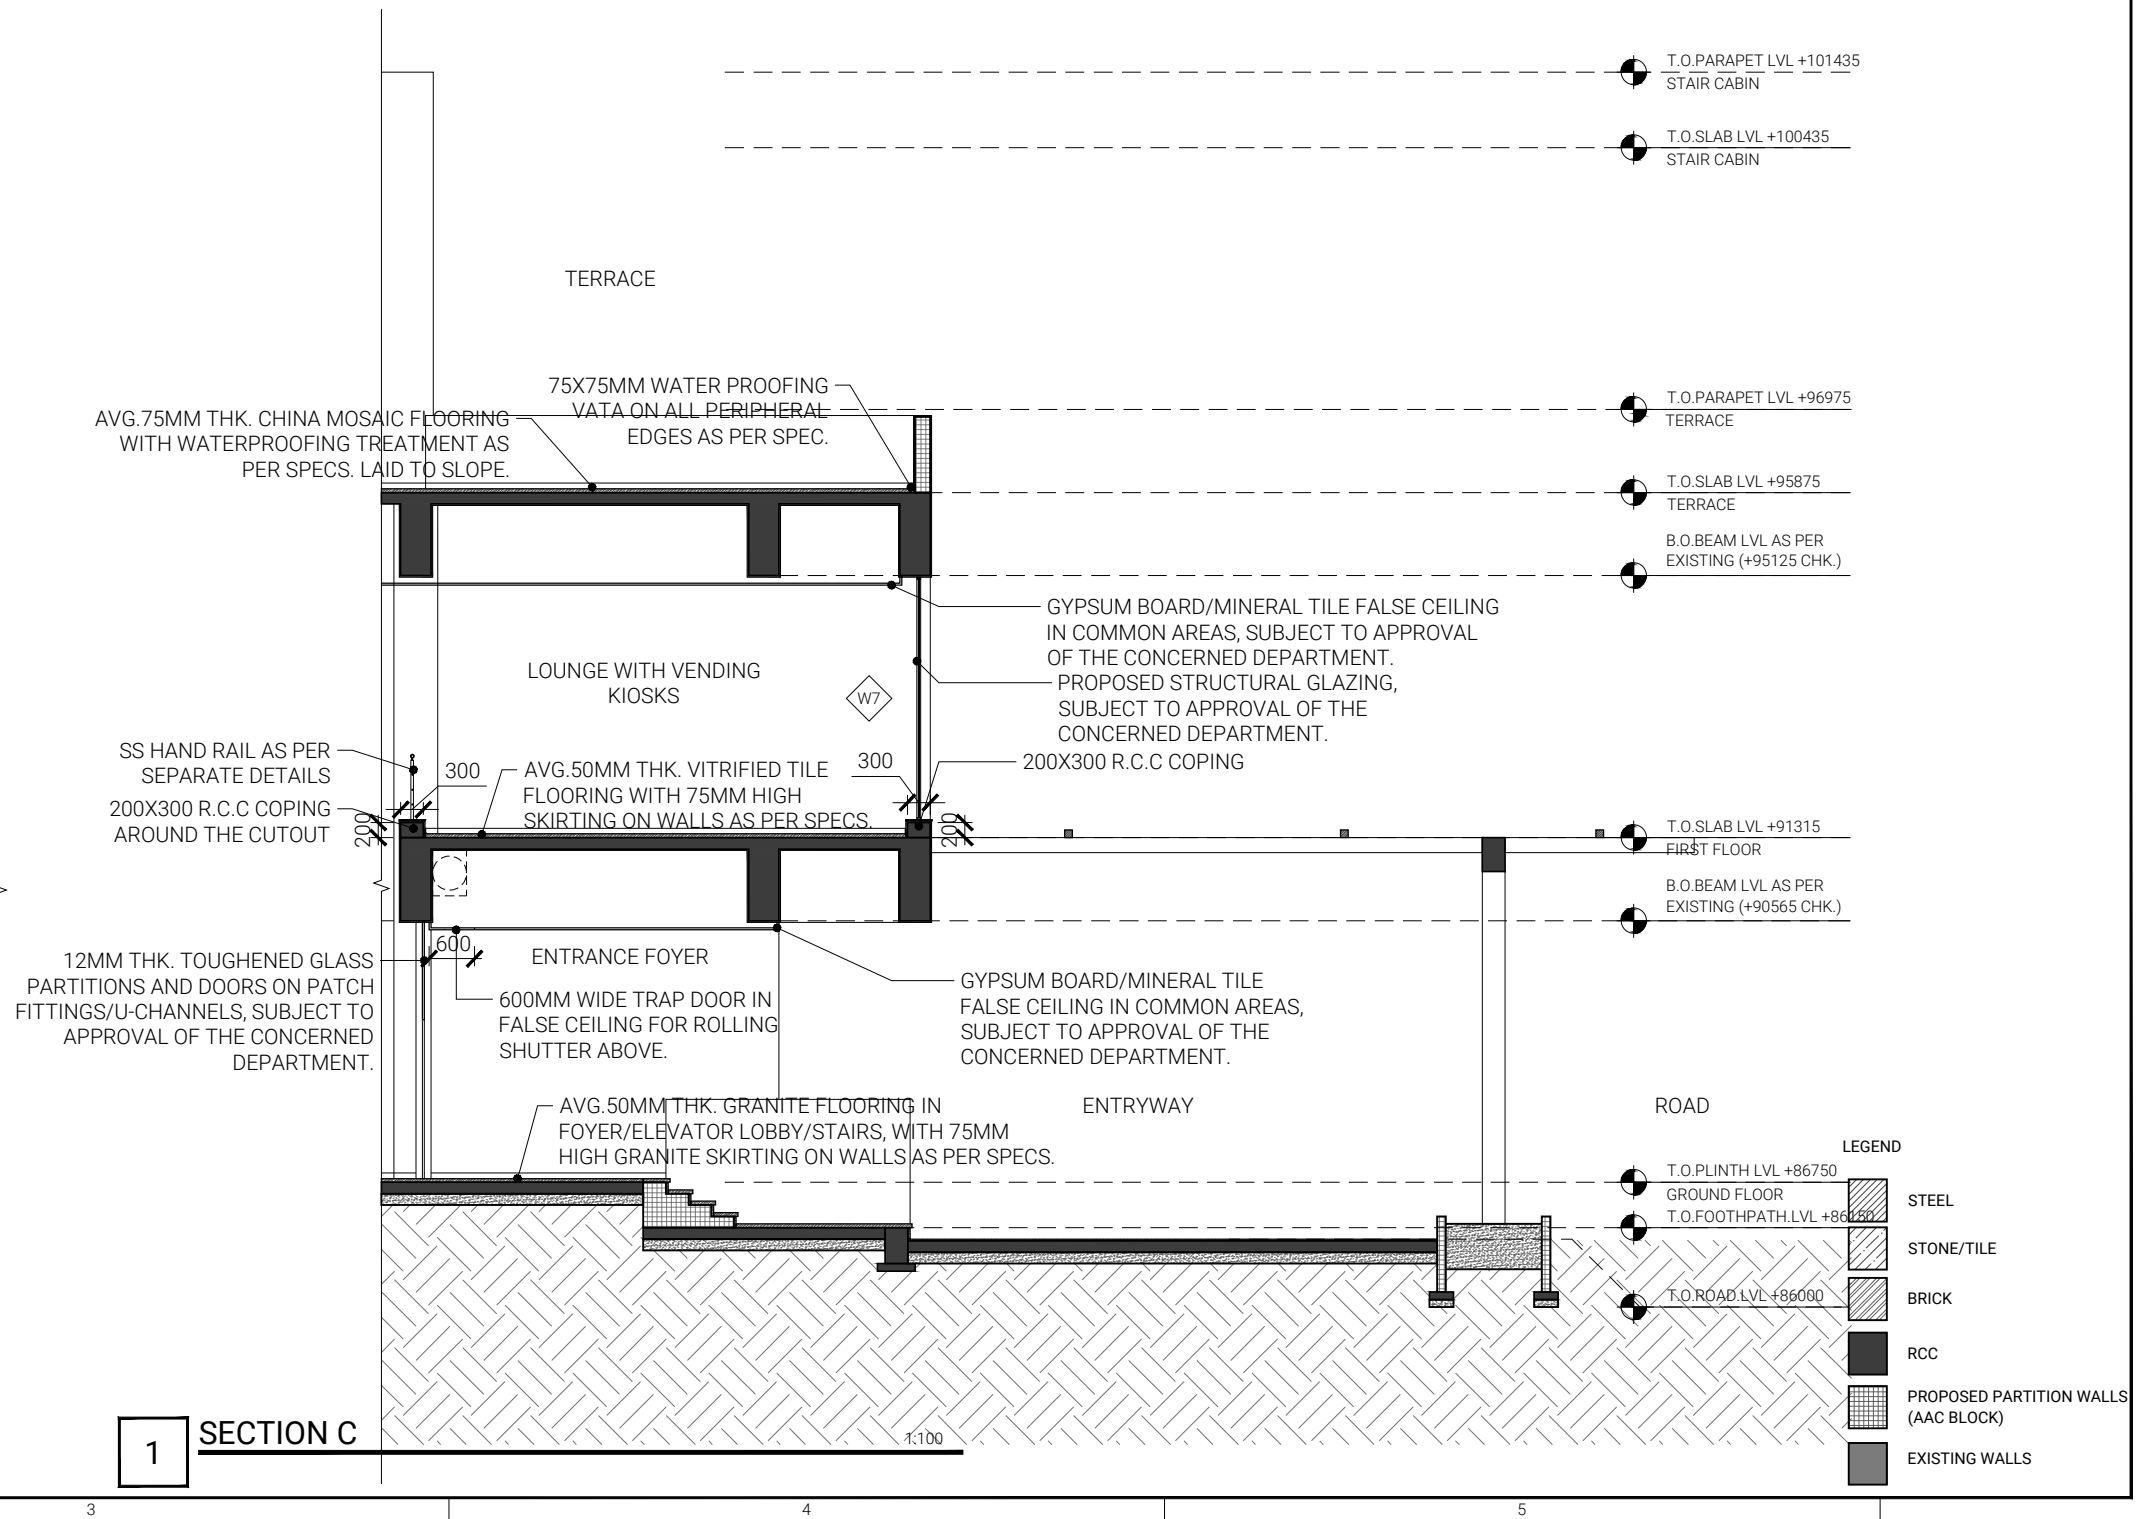

1 SECTION C 1:100

LEGEND	
	STEEL
	STONE/TILE
	BRICK
	RCC
	PROPOSED PARTITION WALLS (AAC BLOCK)
	EXISTING WALLS


SHEET NAME	TRIBAL MALL SECTION AND ELEVATION DRAWINGS-2
SHEET NO.	TM.A2.02

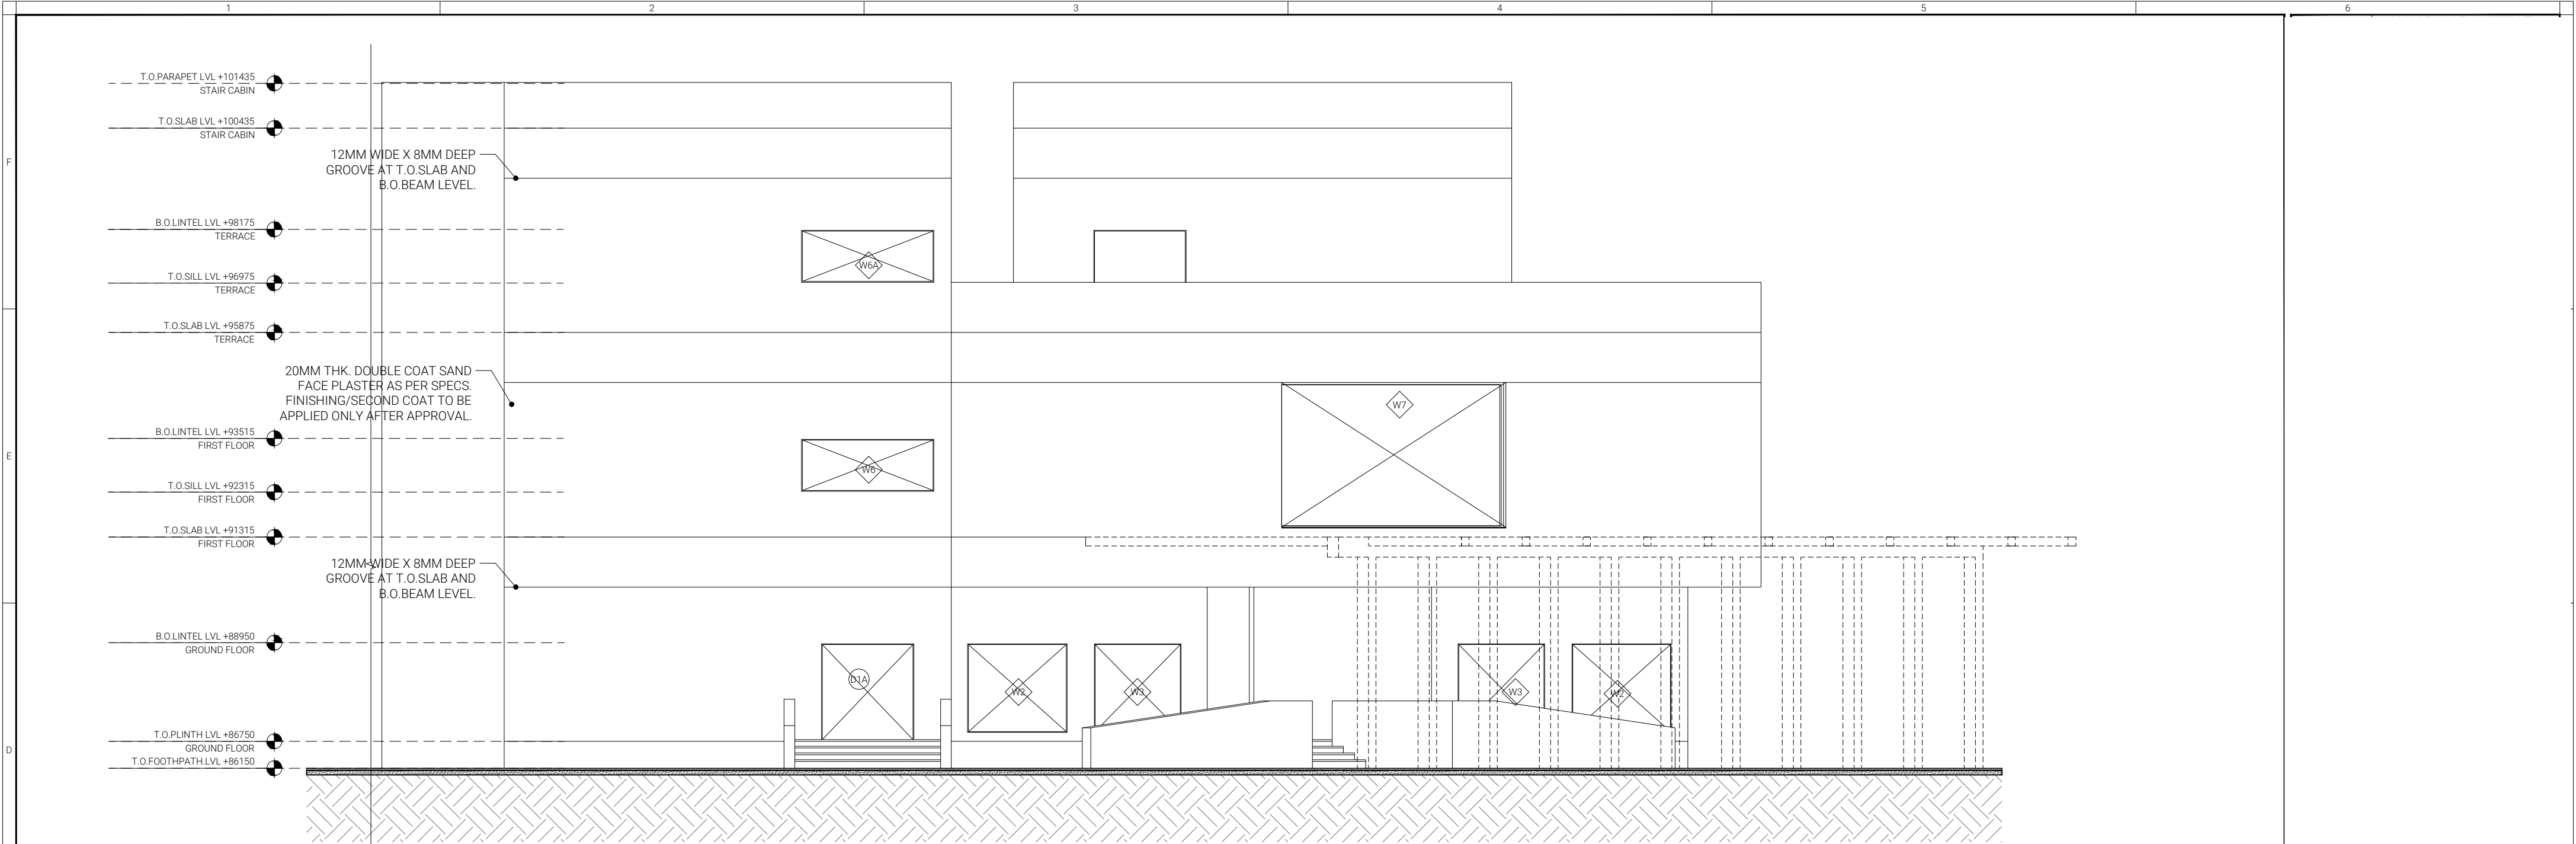

3

ELEVATION 3

1:100

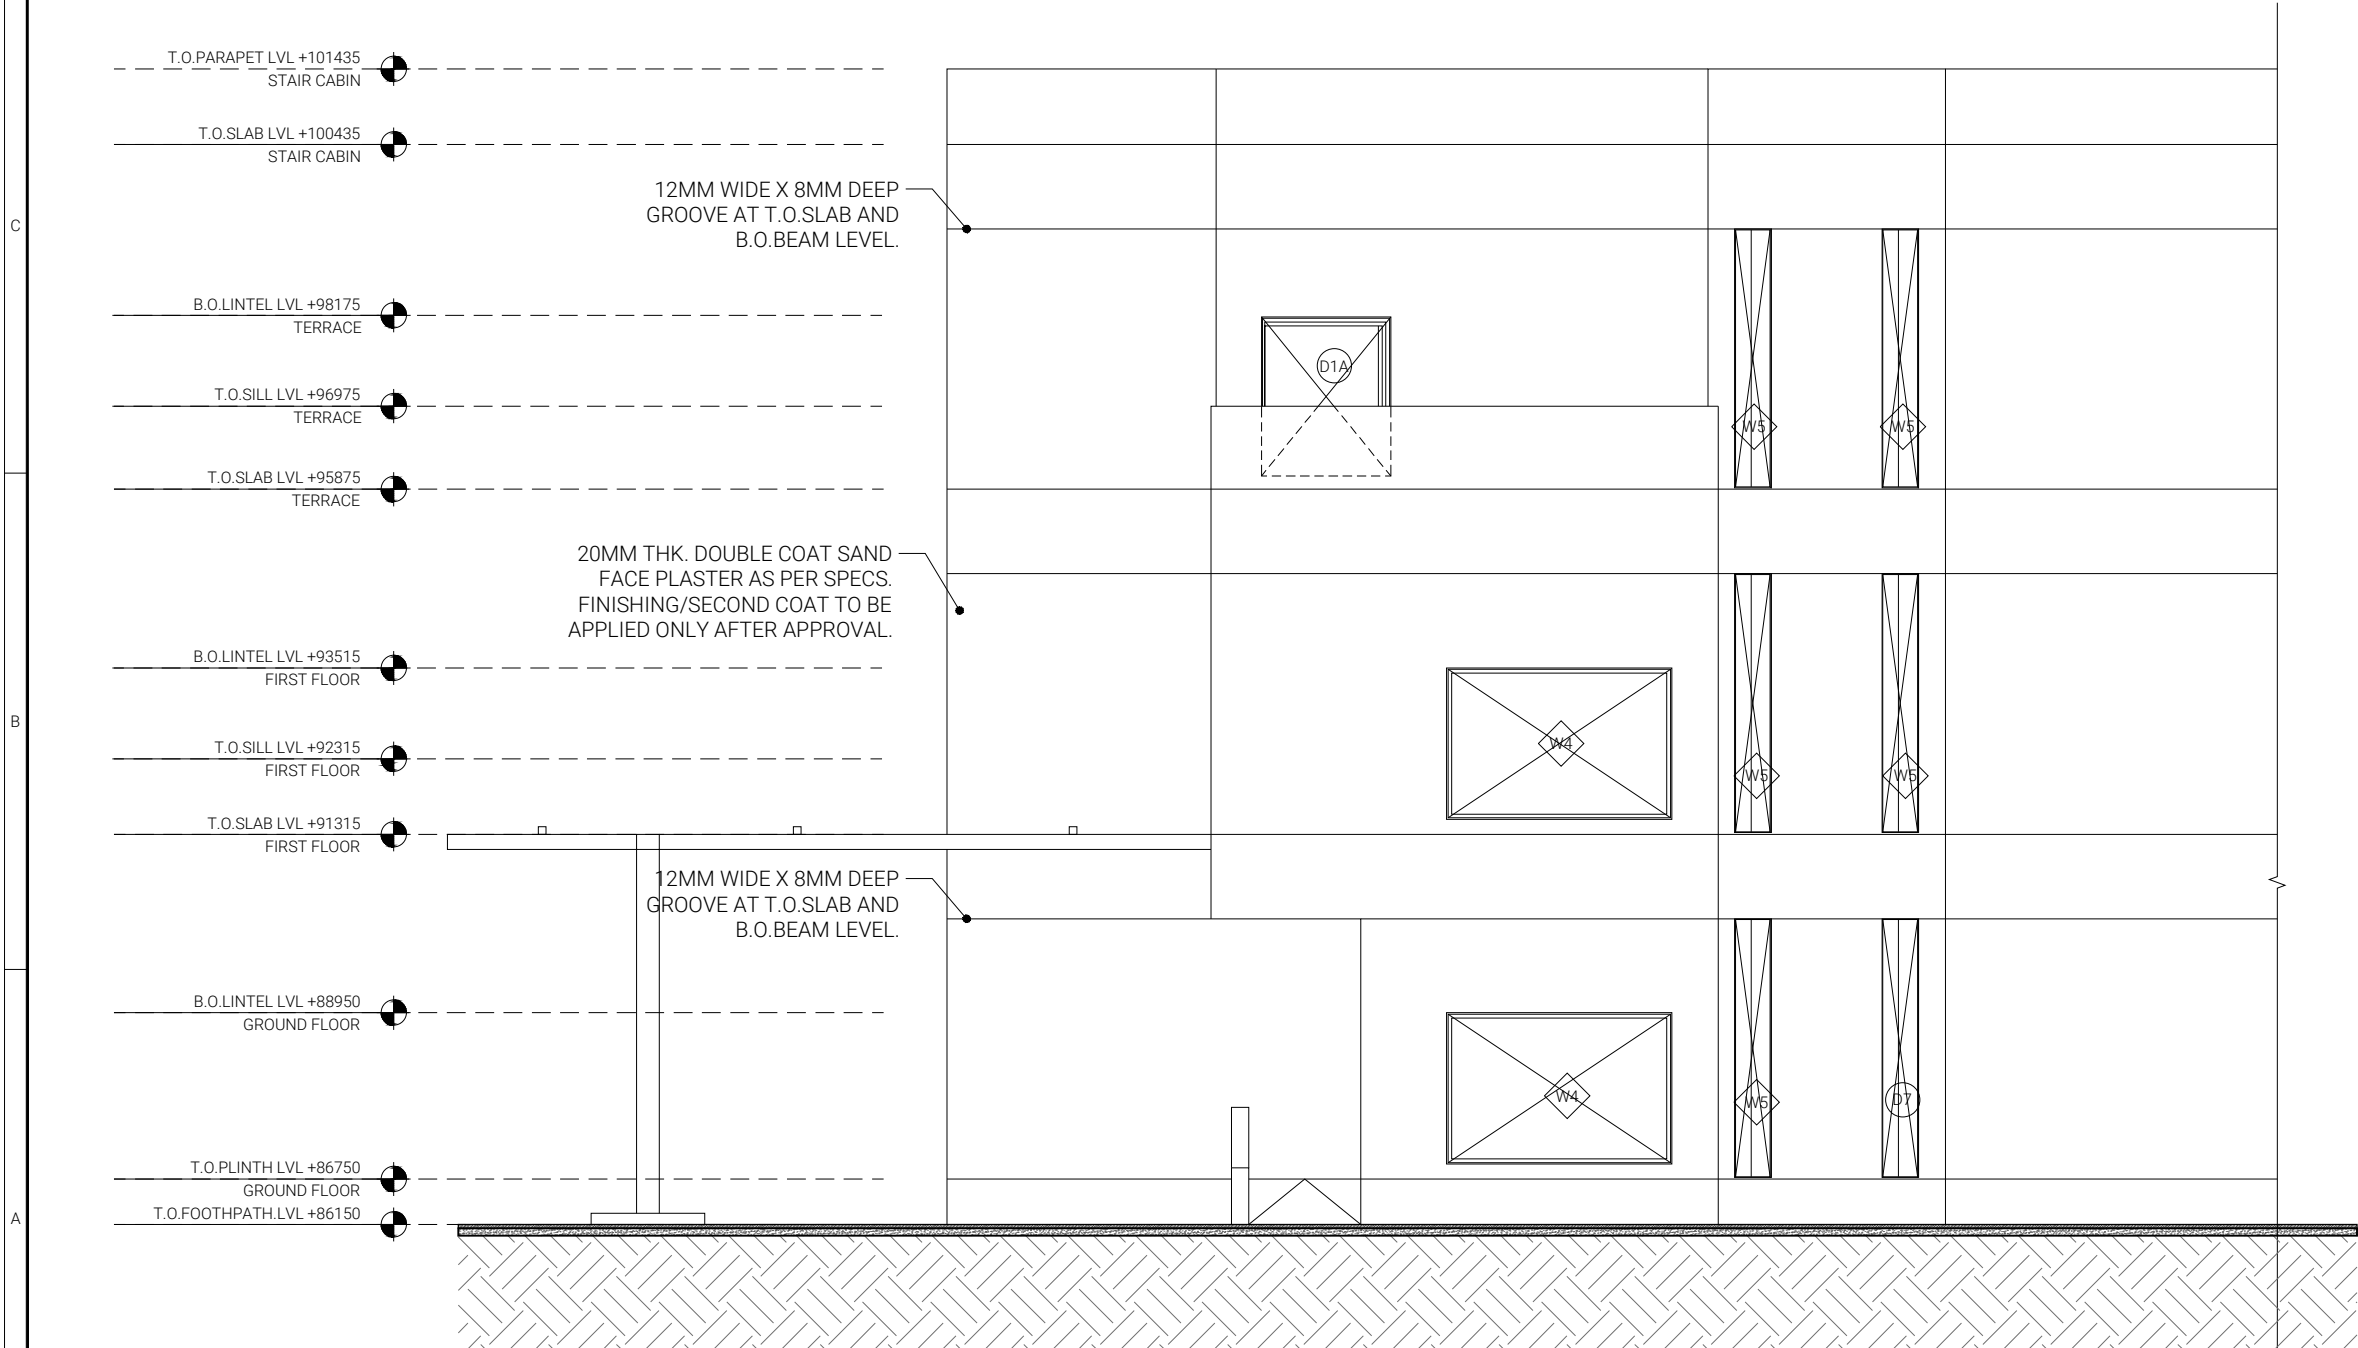

1

ELEVATION 2

1:100

LEGEND

- STEEL
- STONE/TILE
- BRICK
- RCC
- PROPOSED PARTITION WALLS (AAC BLOCK)
- EXISTING WALLS

SHEET NAME	TRIBAL MALL SECTION AND ELEVATION DRAWINGS-3
SHEET NO.	TM.A2.03