

Selection of a Design and Project Management Consultant (DPMC) for Museum,  
Curation and Allied Works of National Tribal Freedom Fighters Museum at  
Garudeshwar, Rajpipla, Narmada District



## **Development Support Agency of Gujarat**

**Volume III Part - 6/10**

**Tender Drawings and Details for references**


**For**

**Selection of a Design and Project Management Consultant  
(DPMC) for Museum, Curation and Allied Works of National  
Tribal Freedom Fighters Museum at Garudeshwar, Rajpipla,  
Narmada District**


**Development Support Agency of Gujarat**

**3<sup>rd</sup> Floor, Birsa Munda Bhavan, Gandhinagar 382010, Gujarat**

**Date of Issue - 01 August 2024**

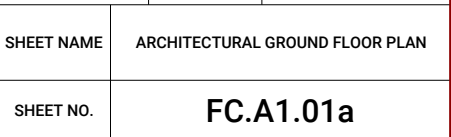

NOTE : SIZE OF ALL M.S MEMBERS ARE INDICATIVE ONLY, ACTUAL SIZE TO BE DECIDED BY R&B DESIGNS.

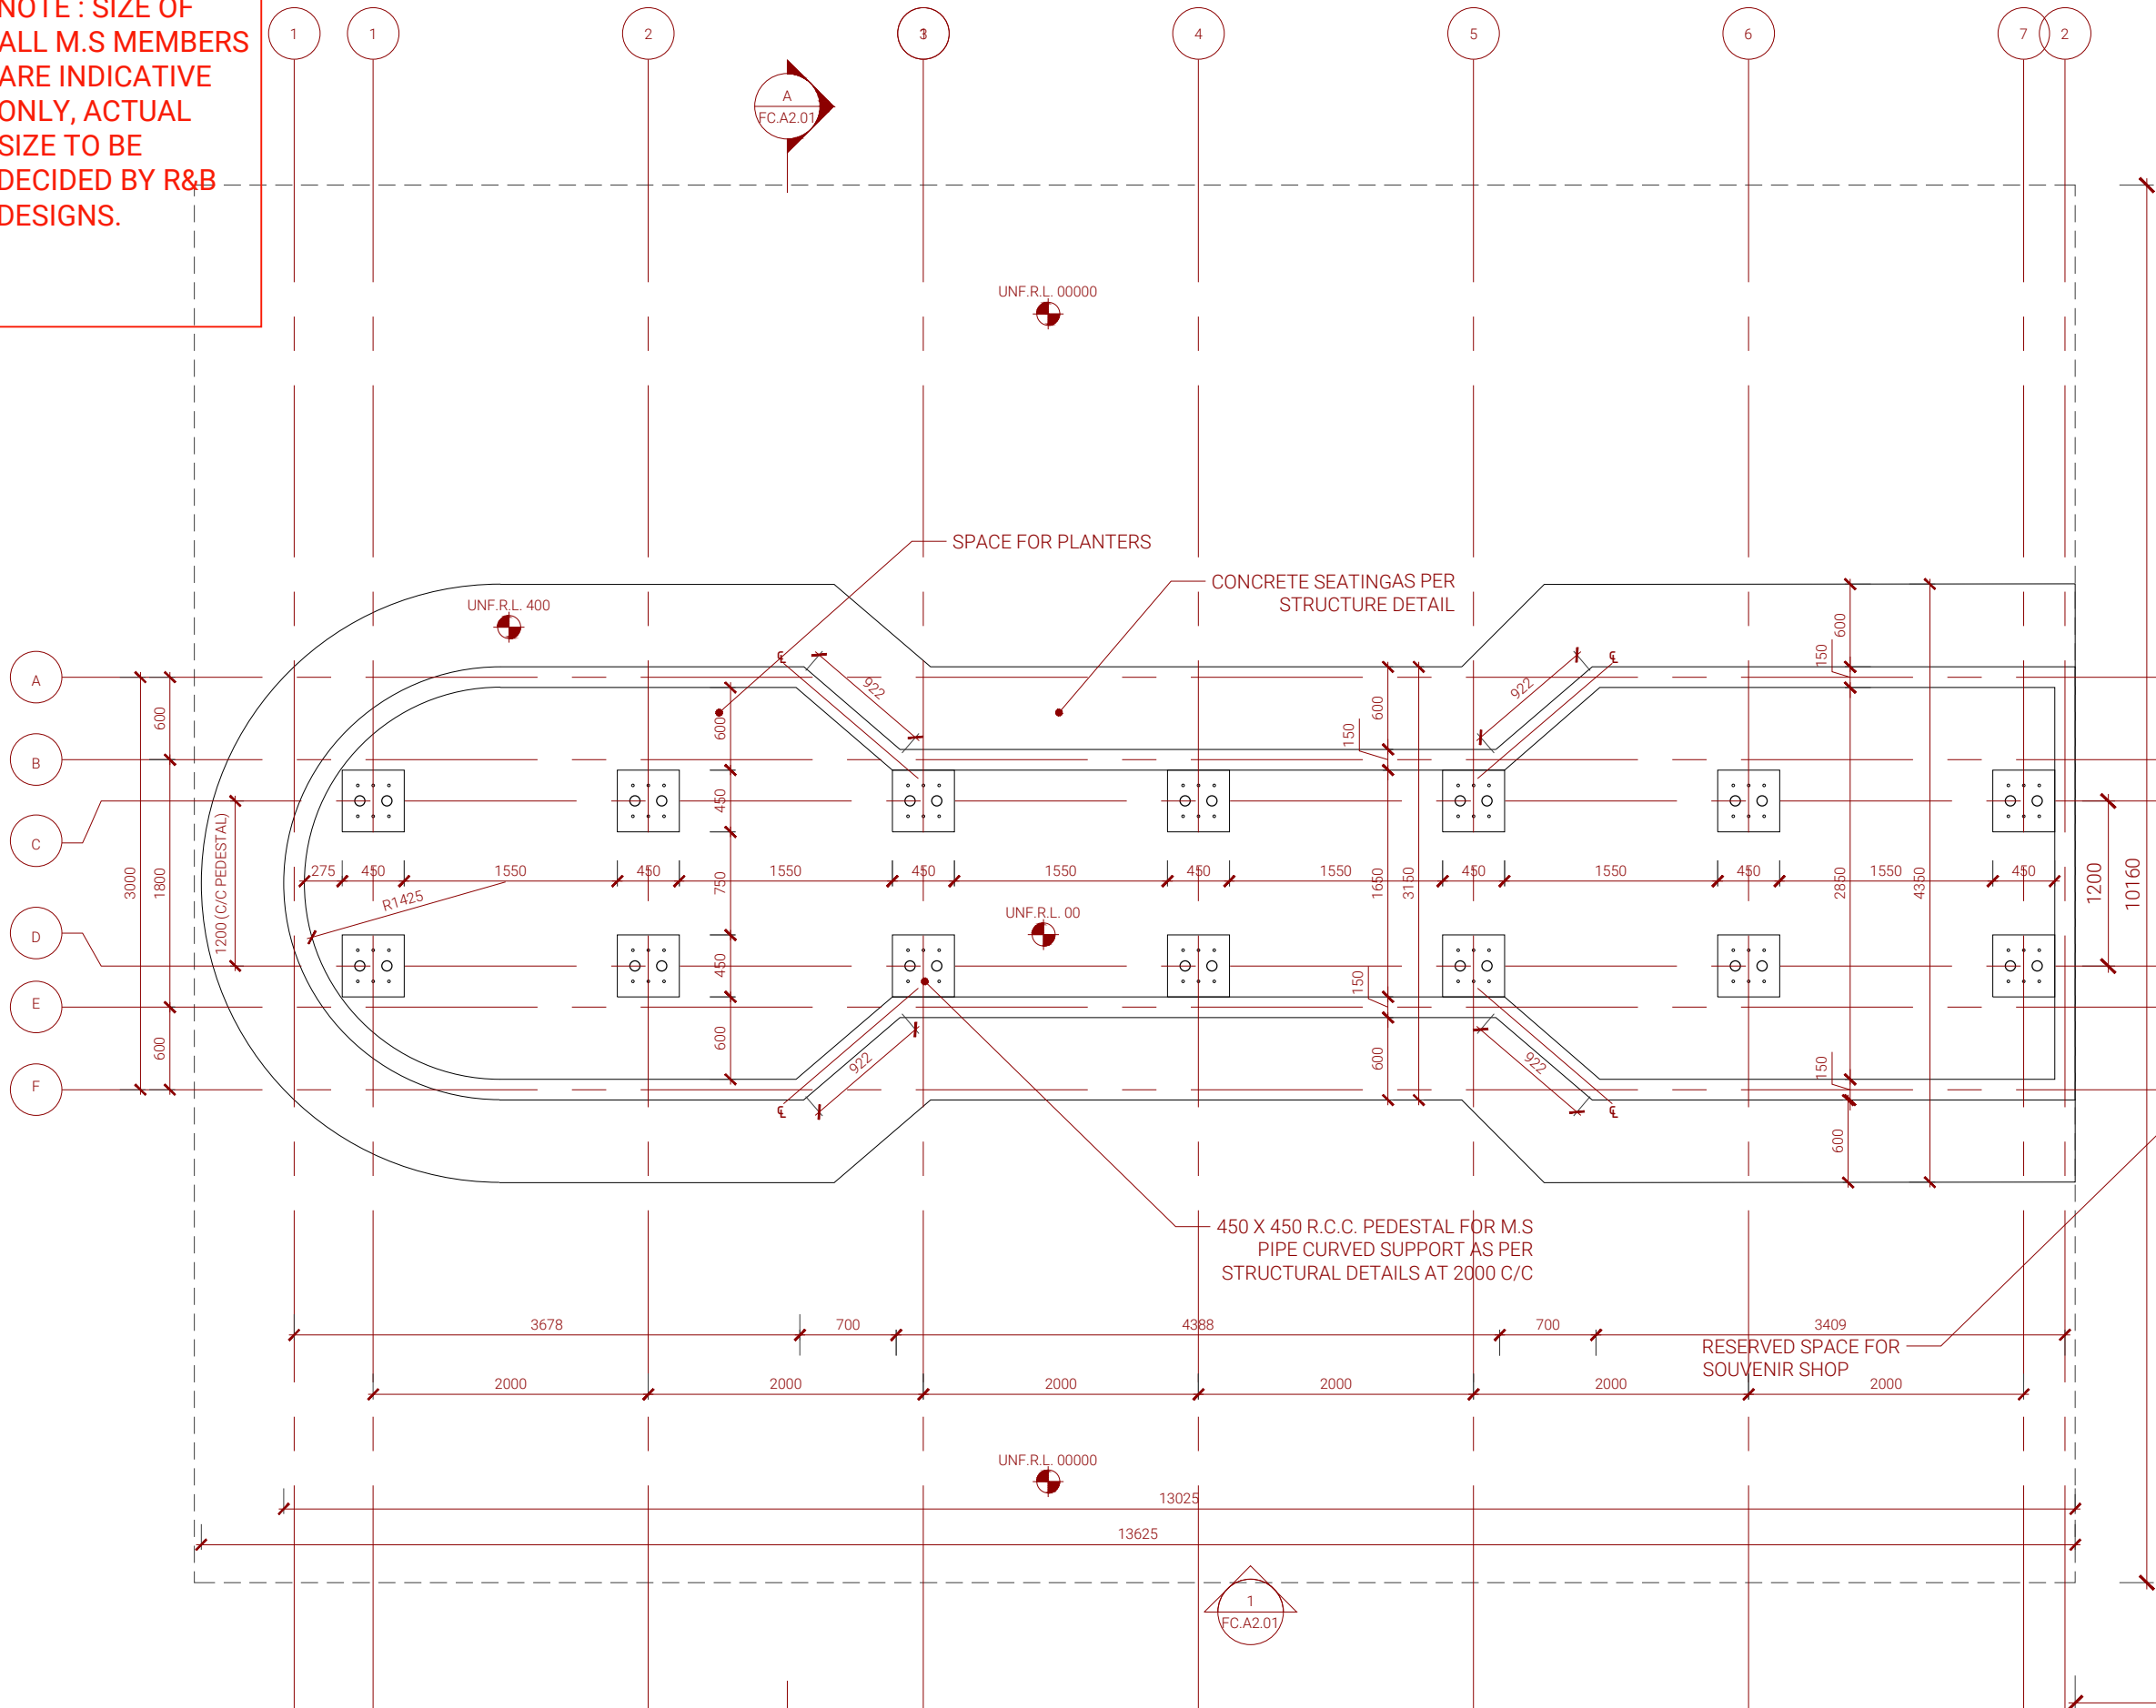


1 TYP. WAITING AREA SEATING PLAN





1:50

SHEET NAME	TYPICAL WAITING AREA SEATING PLAN
SHEET NO.	FC.A1.04



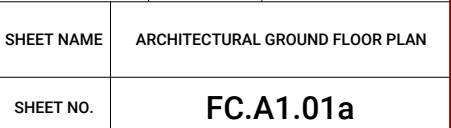




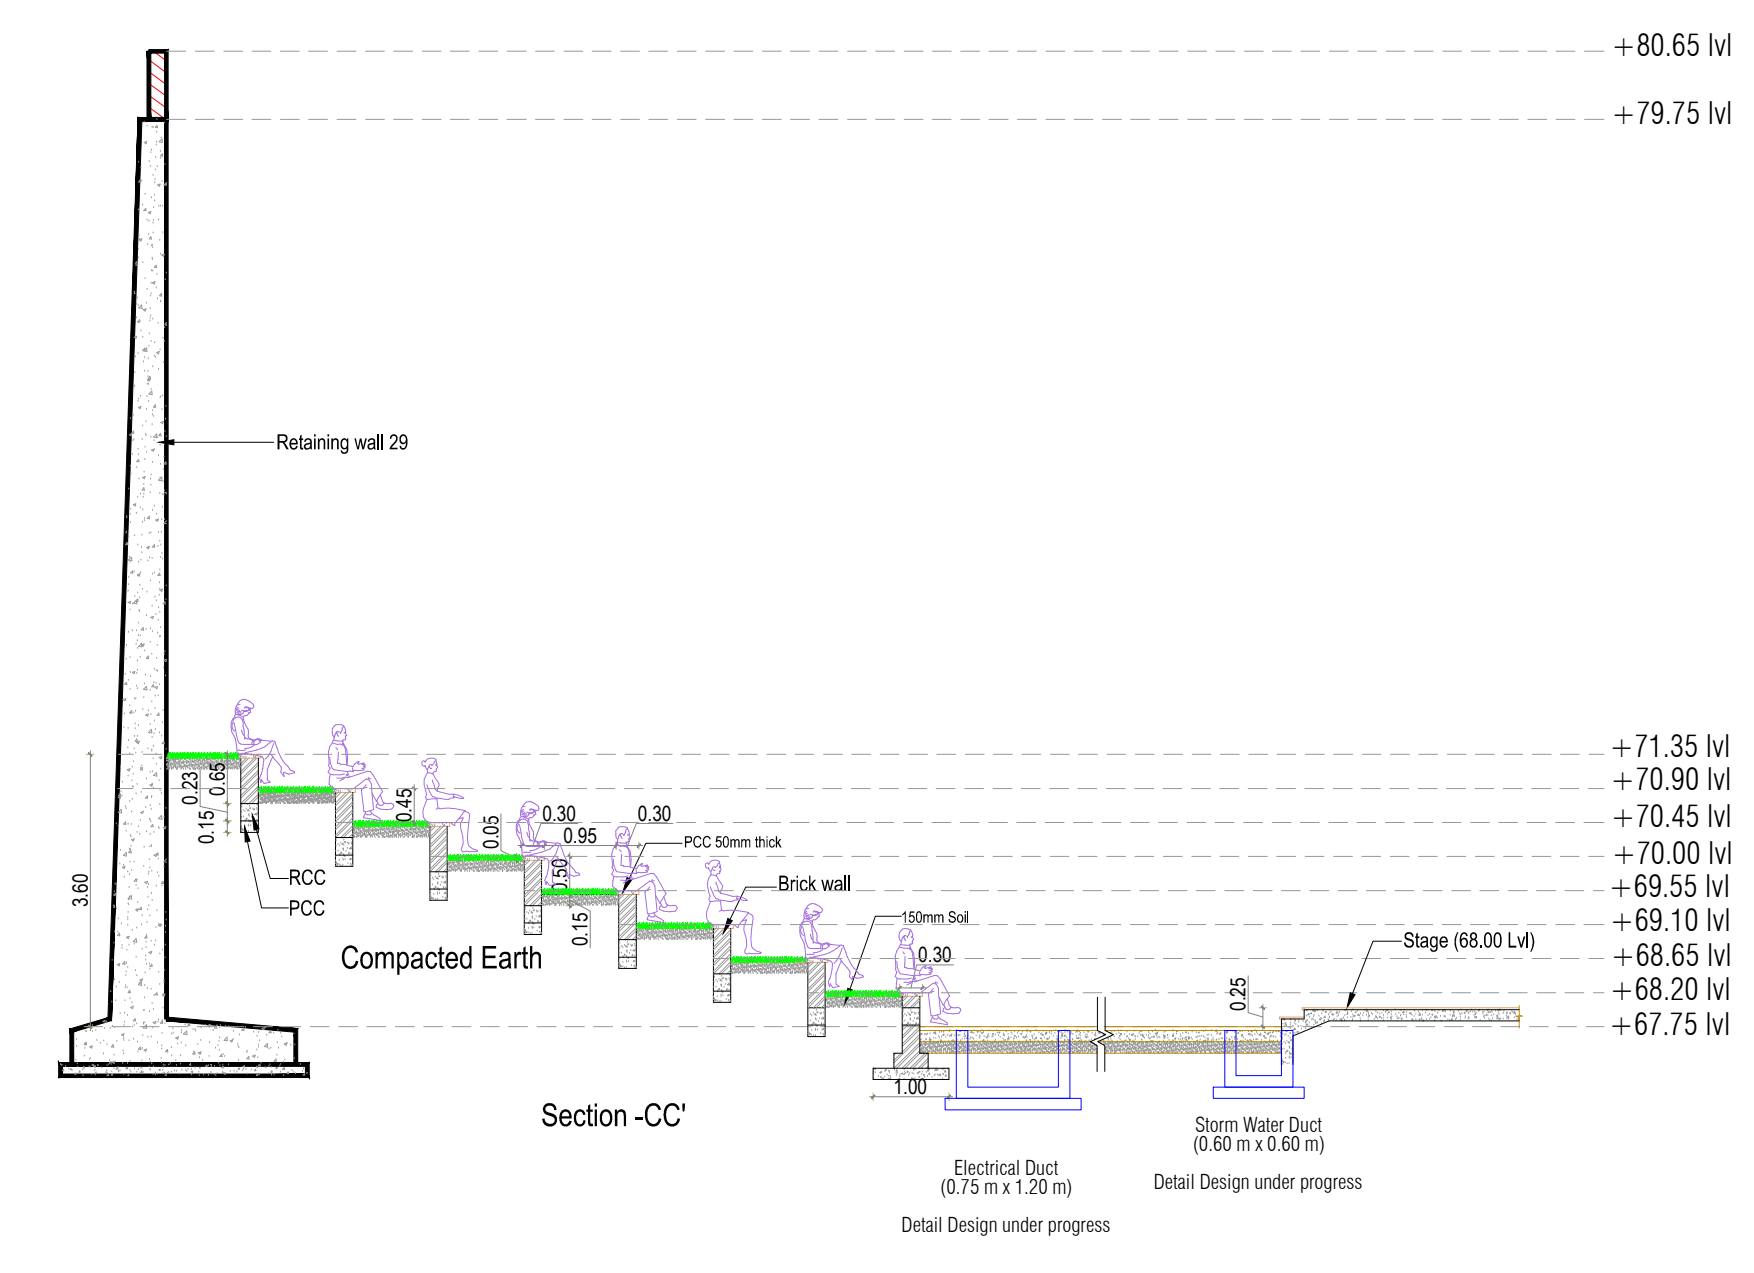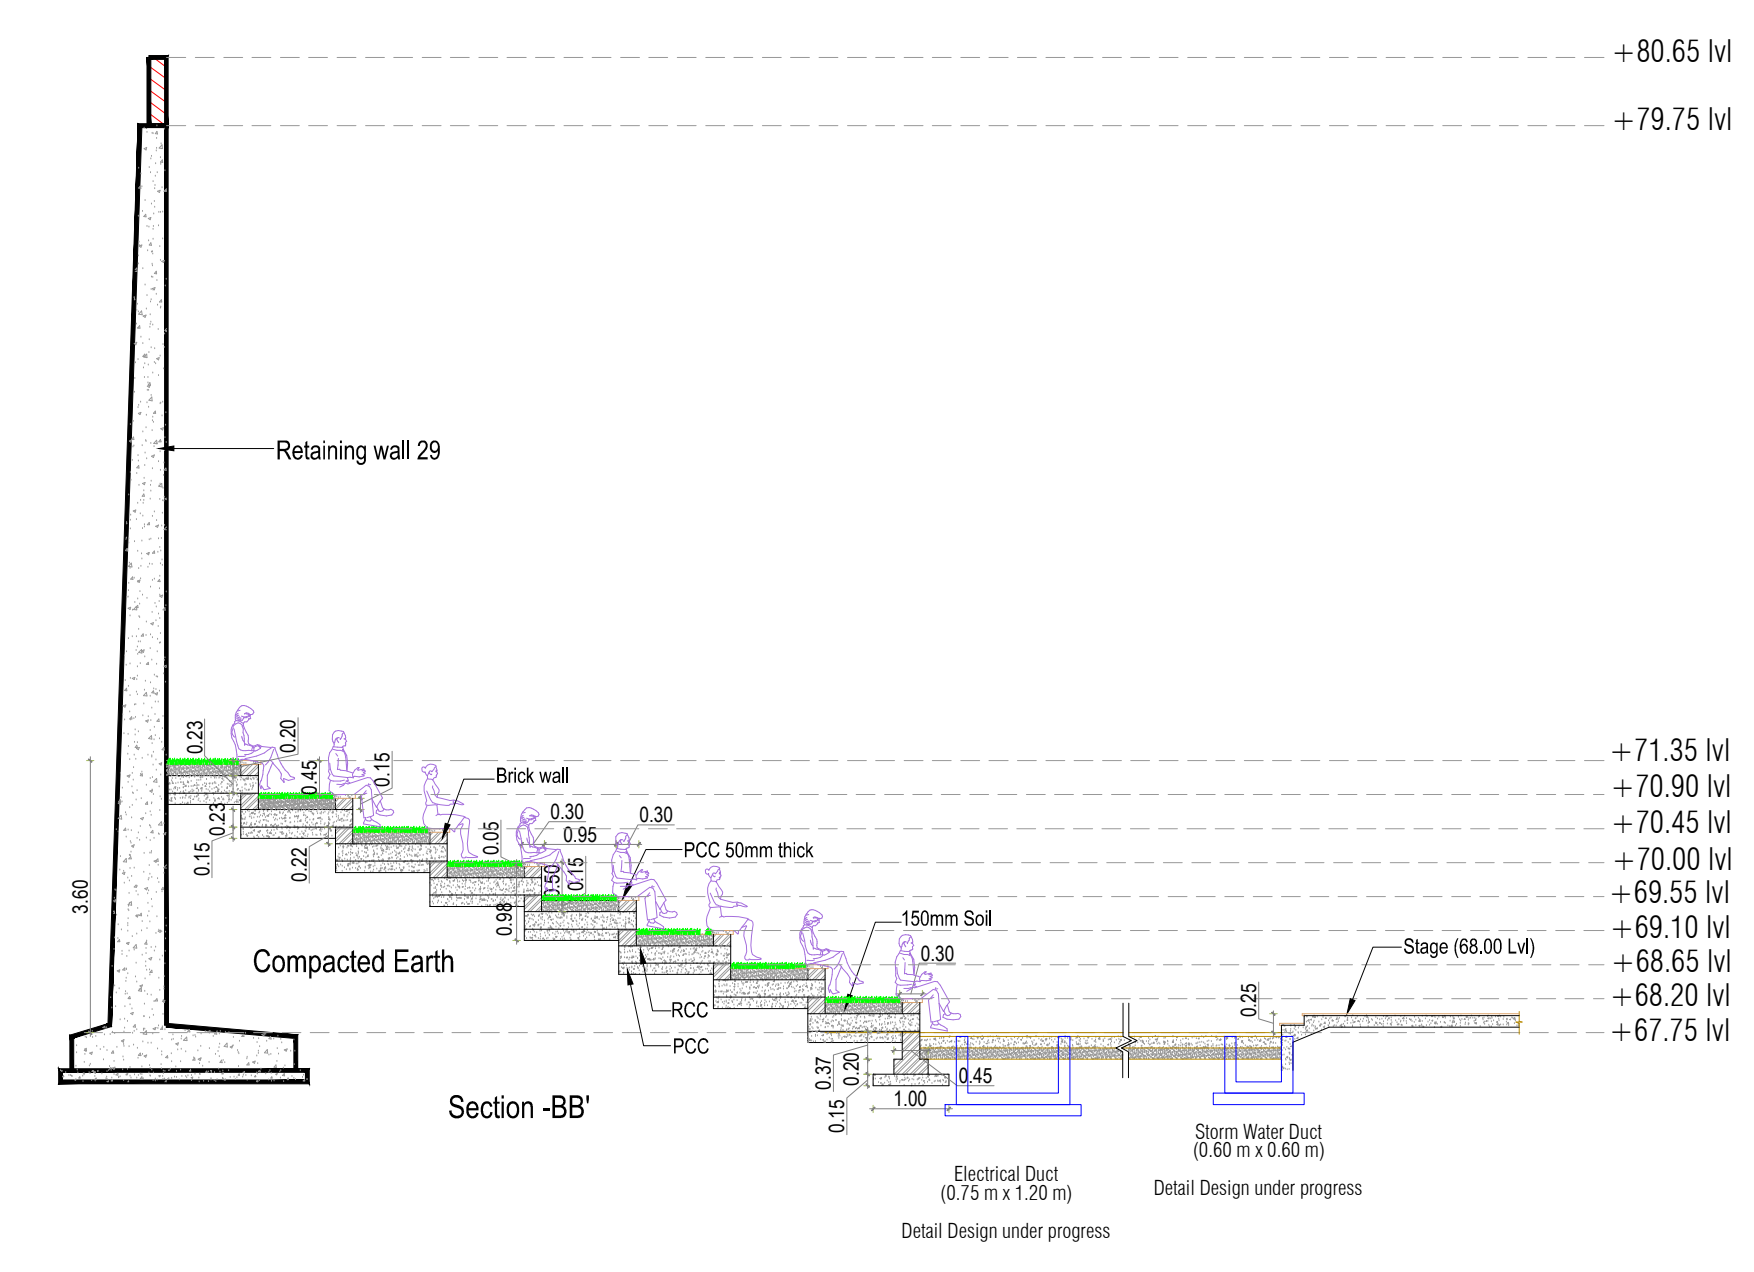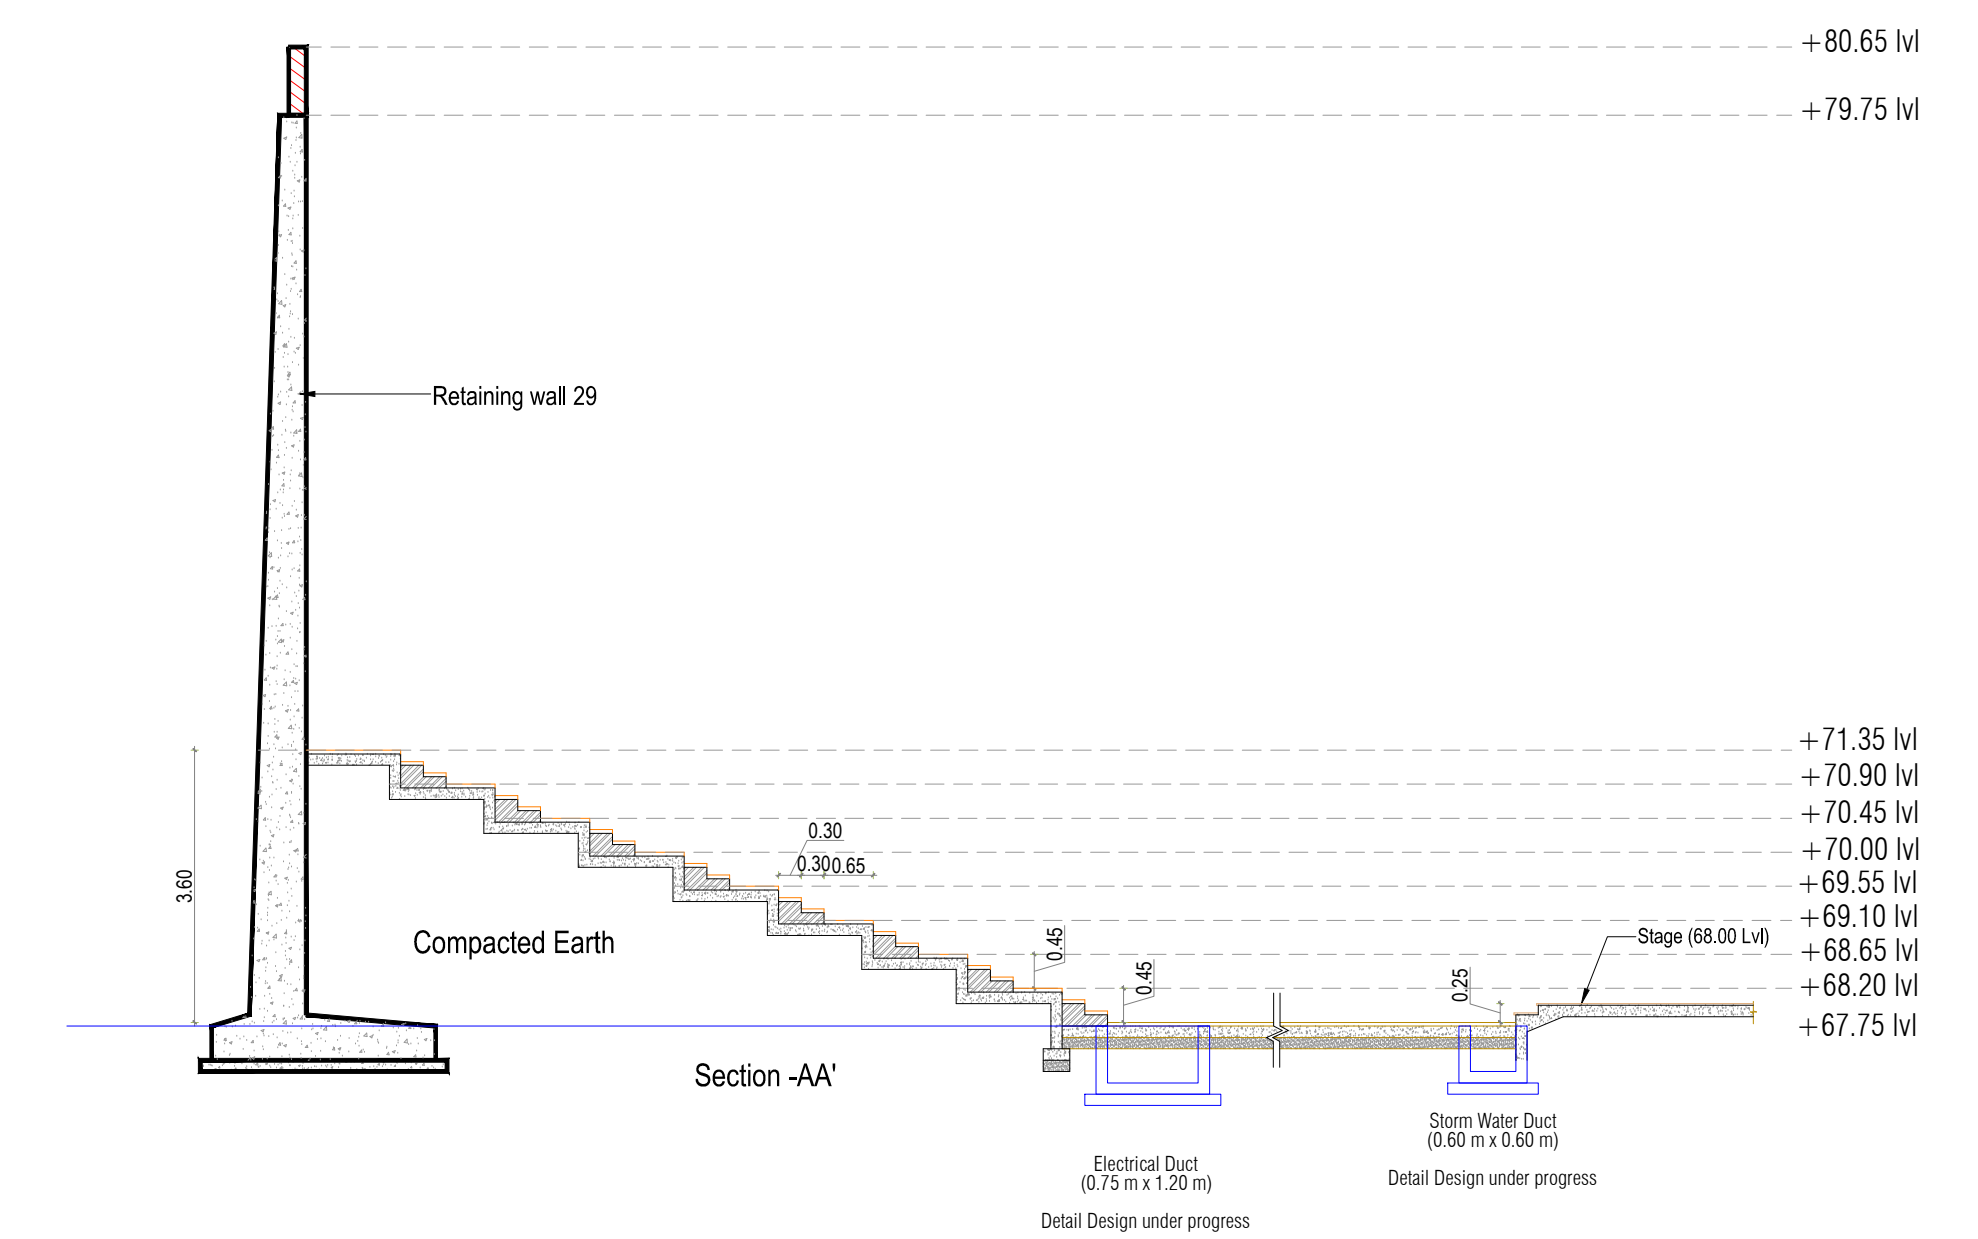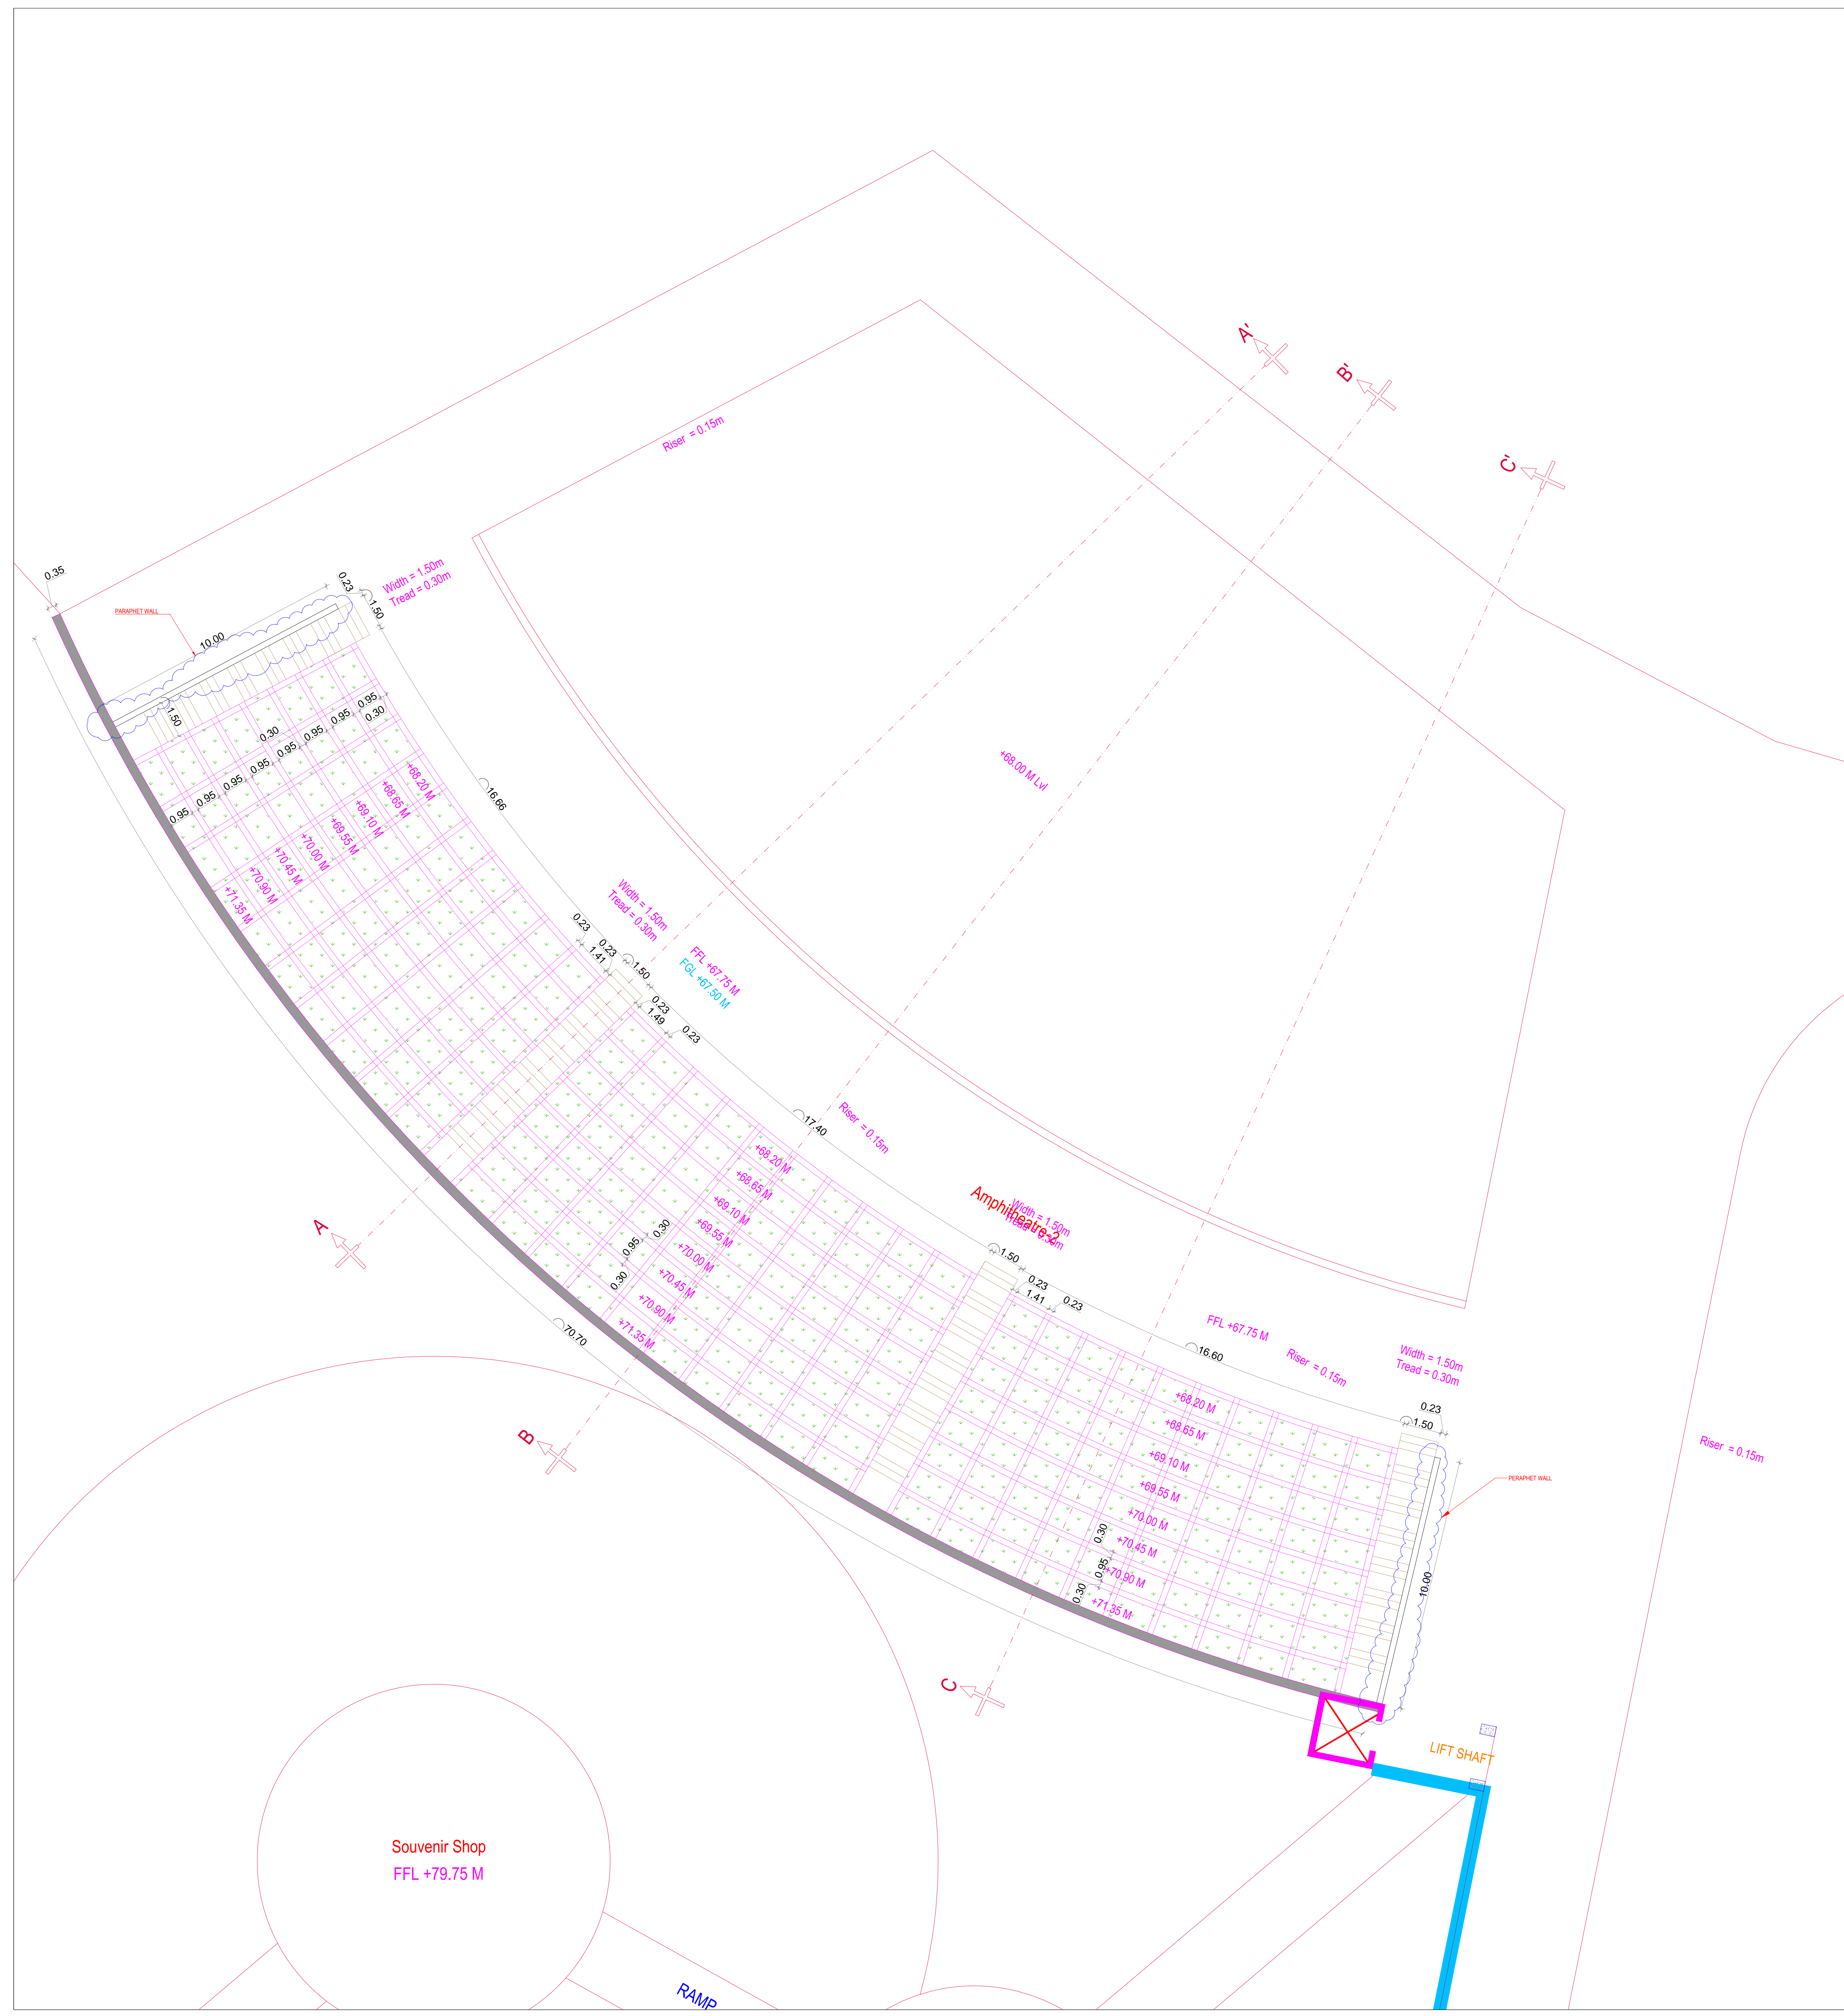


DRAWING No.:  
**TM-WD-RS-007B**  
DRAWING TITLE:  
**Amphitheater Plan and Section**

NOTE : SIZE OF ALL M.S MEMBRERS ARE INDICATIVE ONLY, ACTUAL SIZE TO BE DECIDED BY R&B

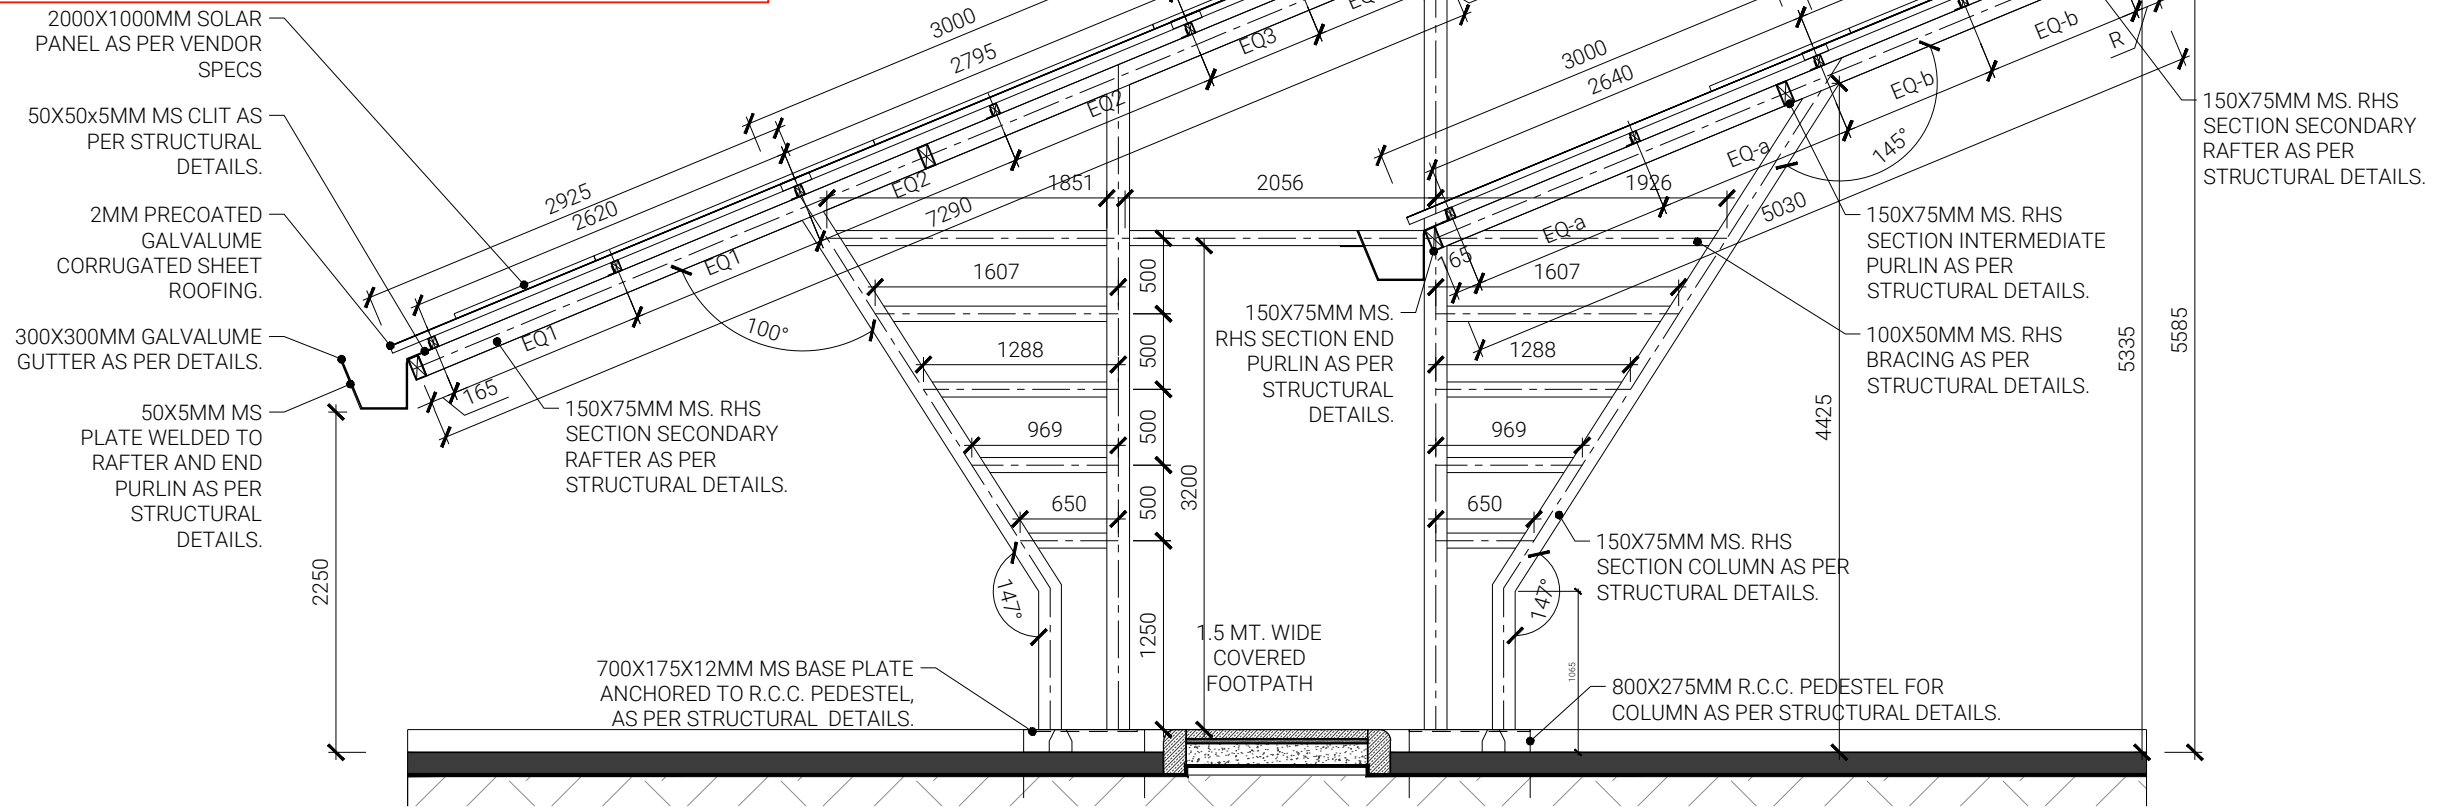


2 SECTION 1 1:50

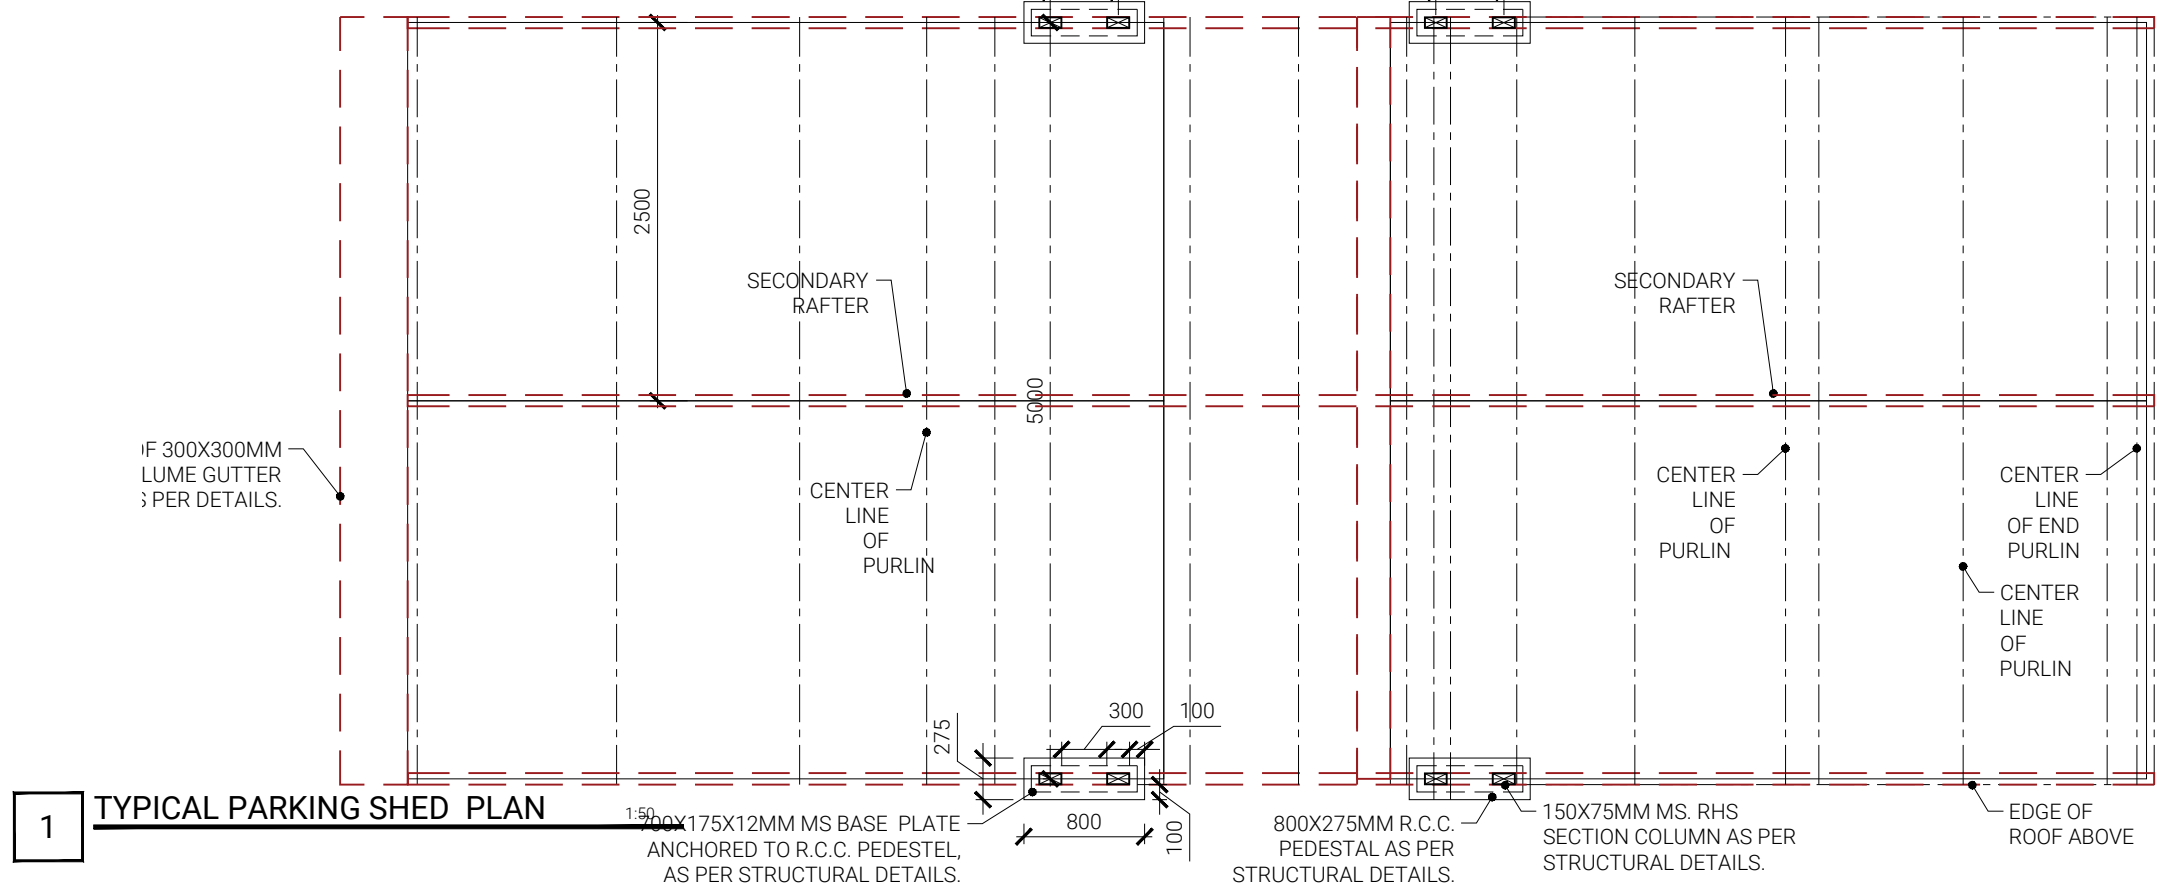


1 TYPICAL PARKING SHED PLAN 1:50


SHEET NAME	CAR PARKING PLAN AND SECTION DETAILS -1
SHEET NO.	CP-P1.01




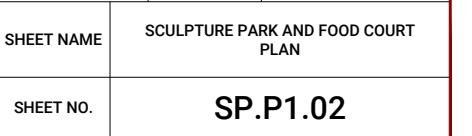



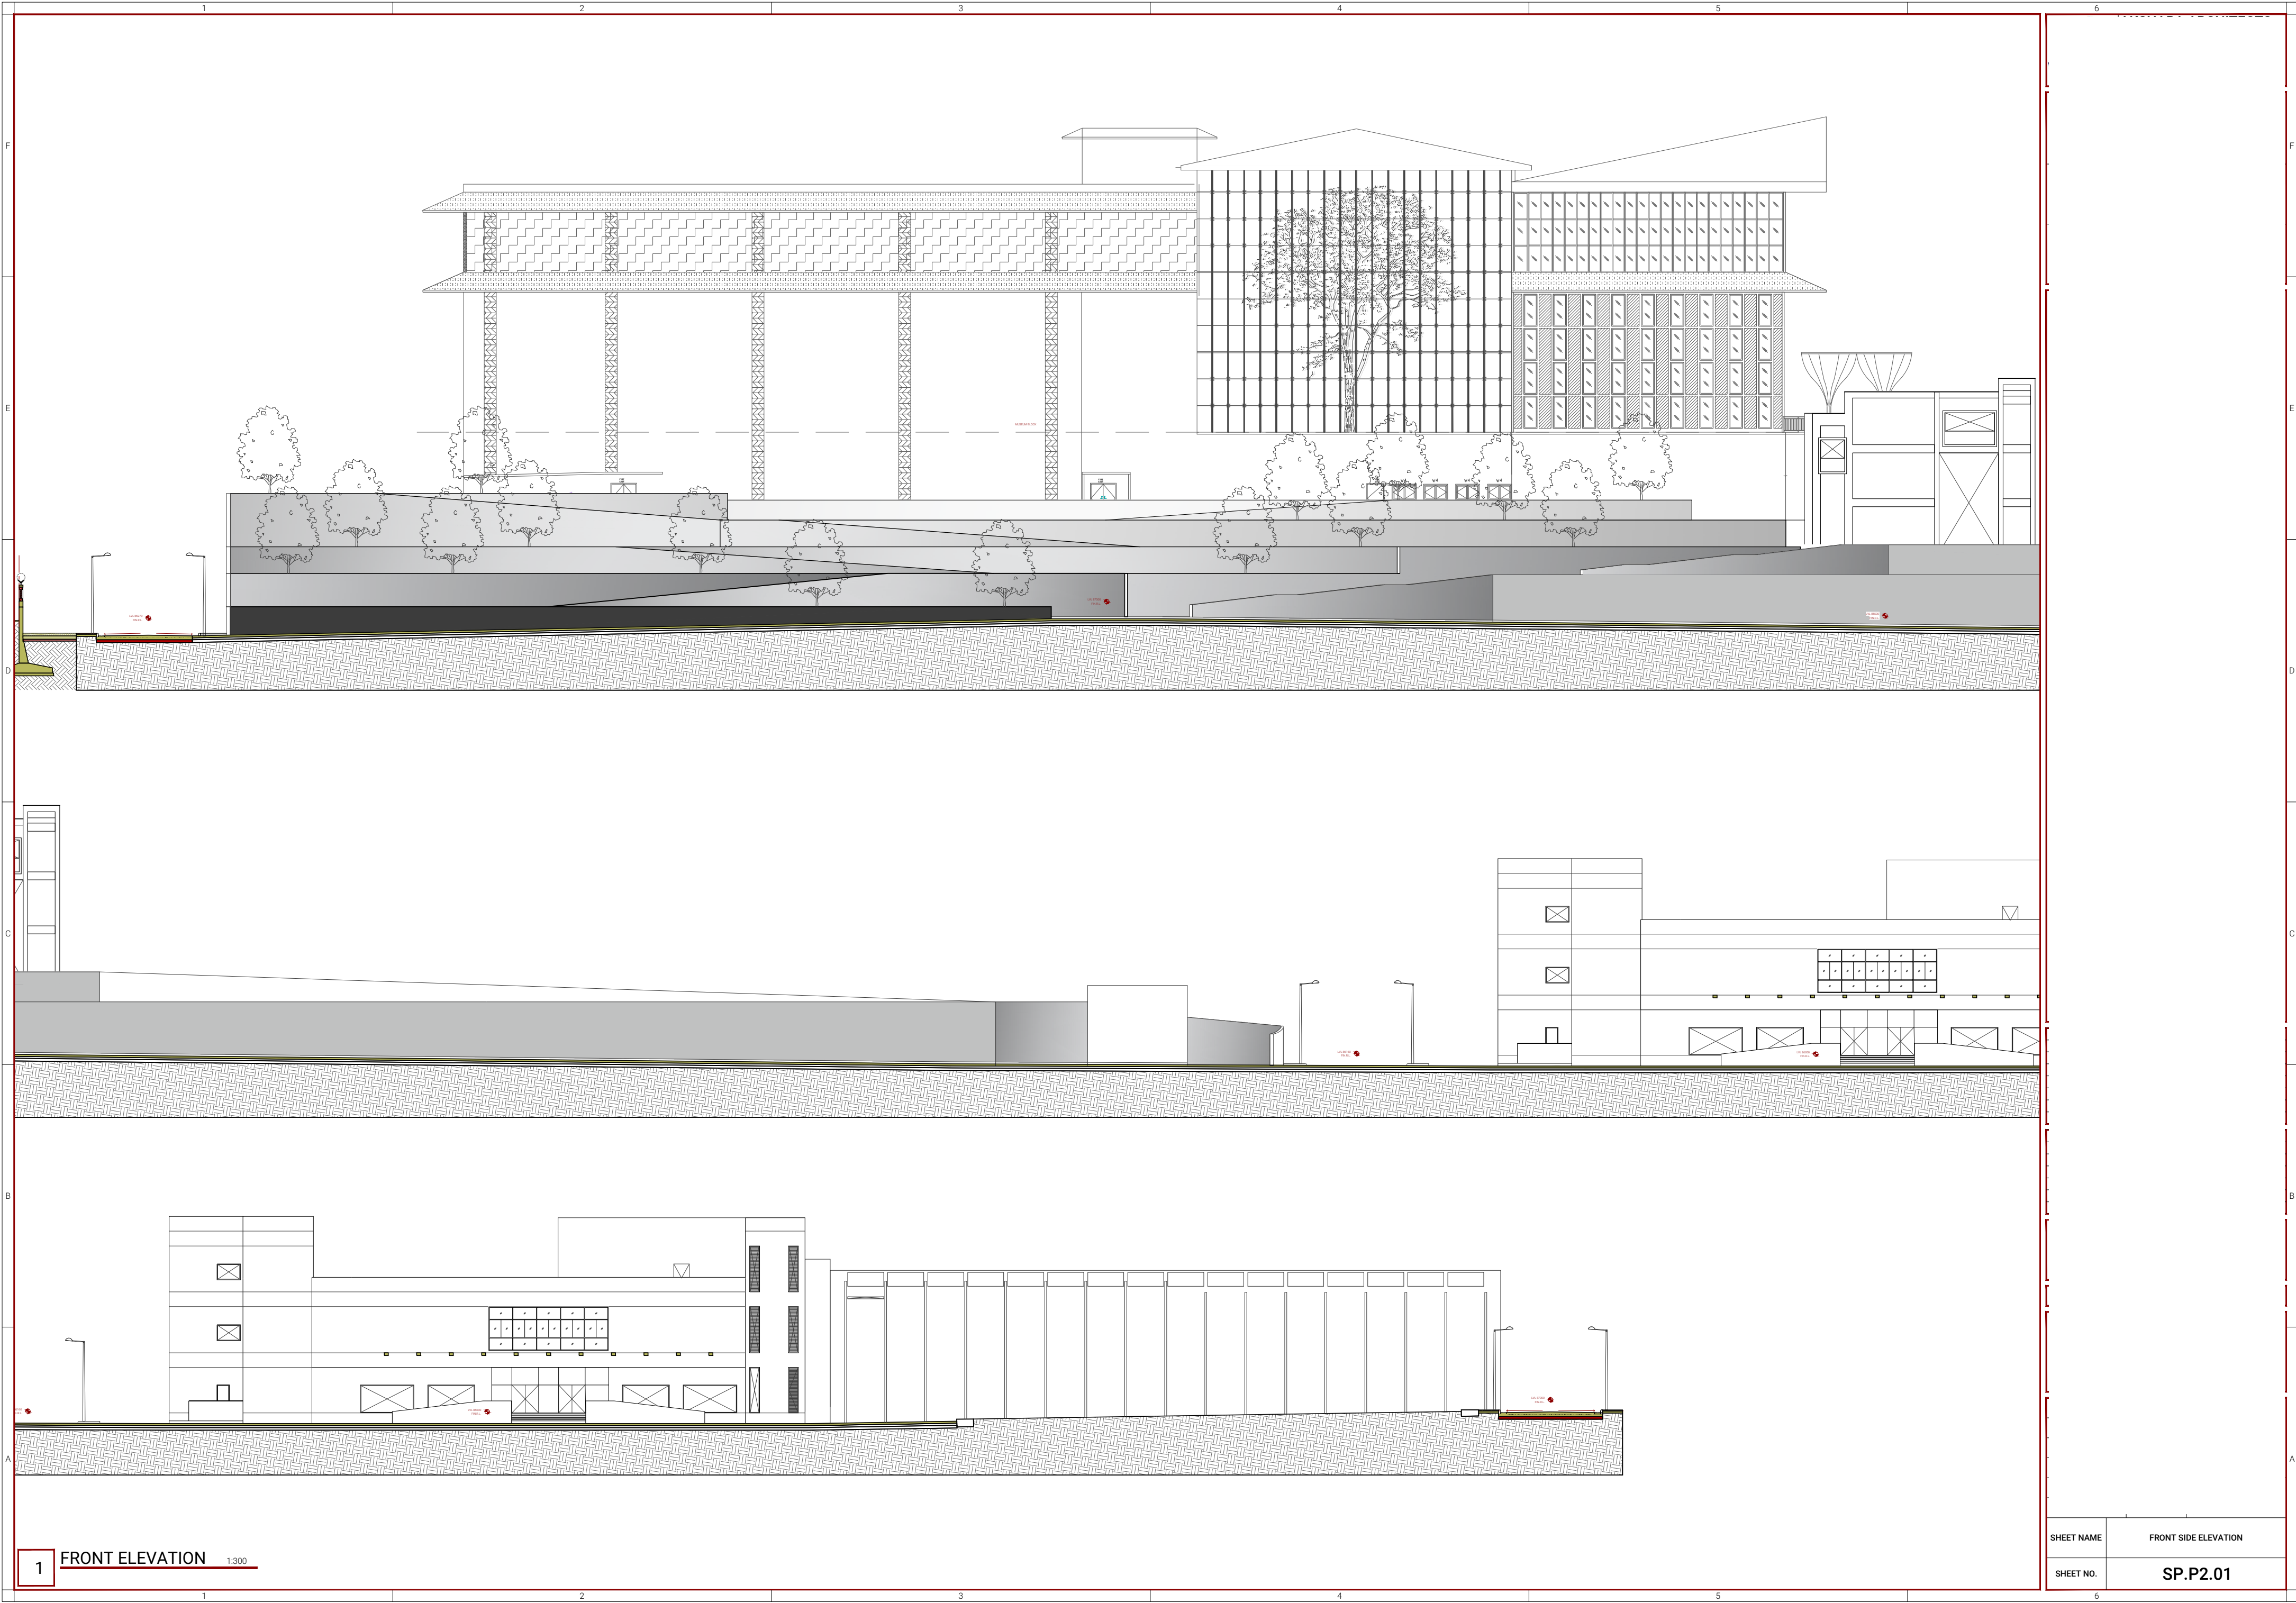

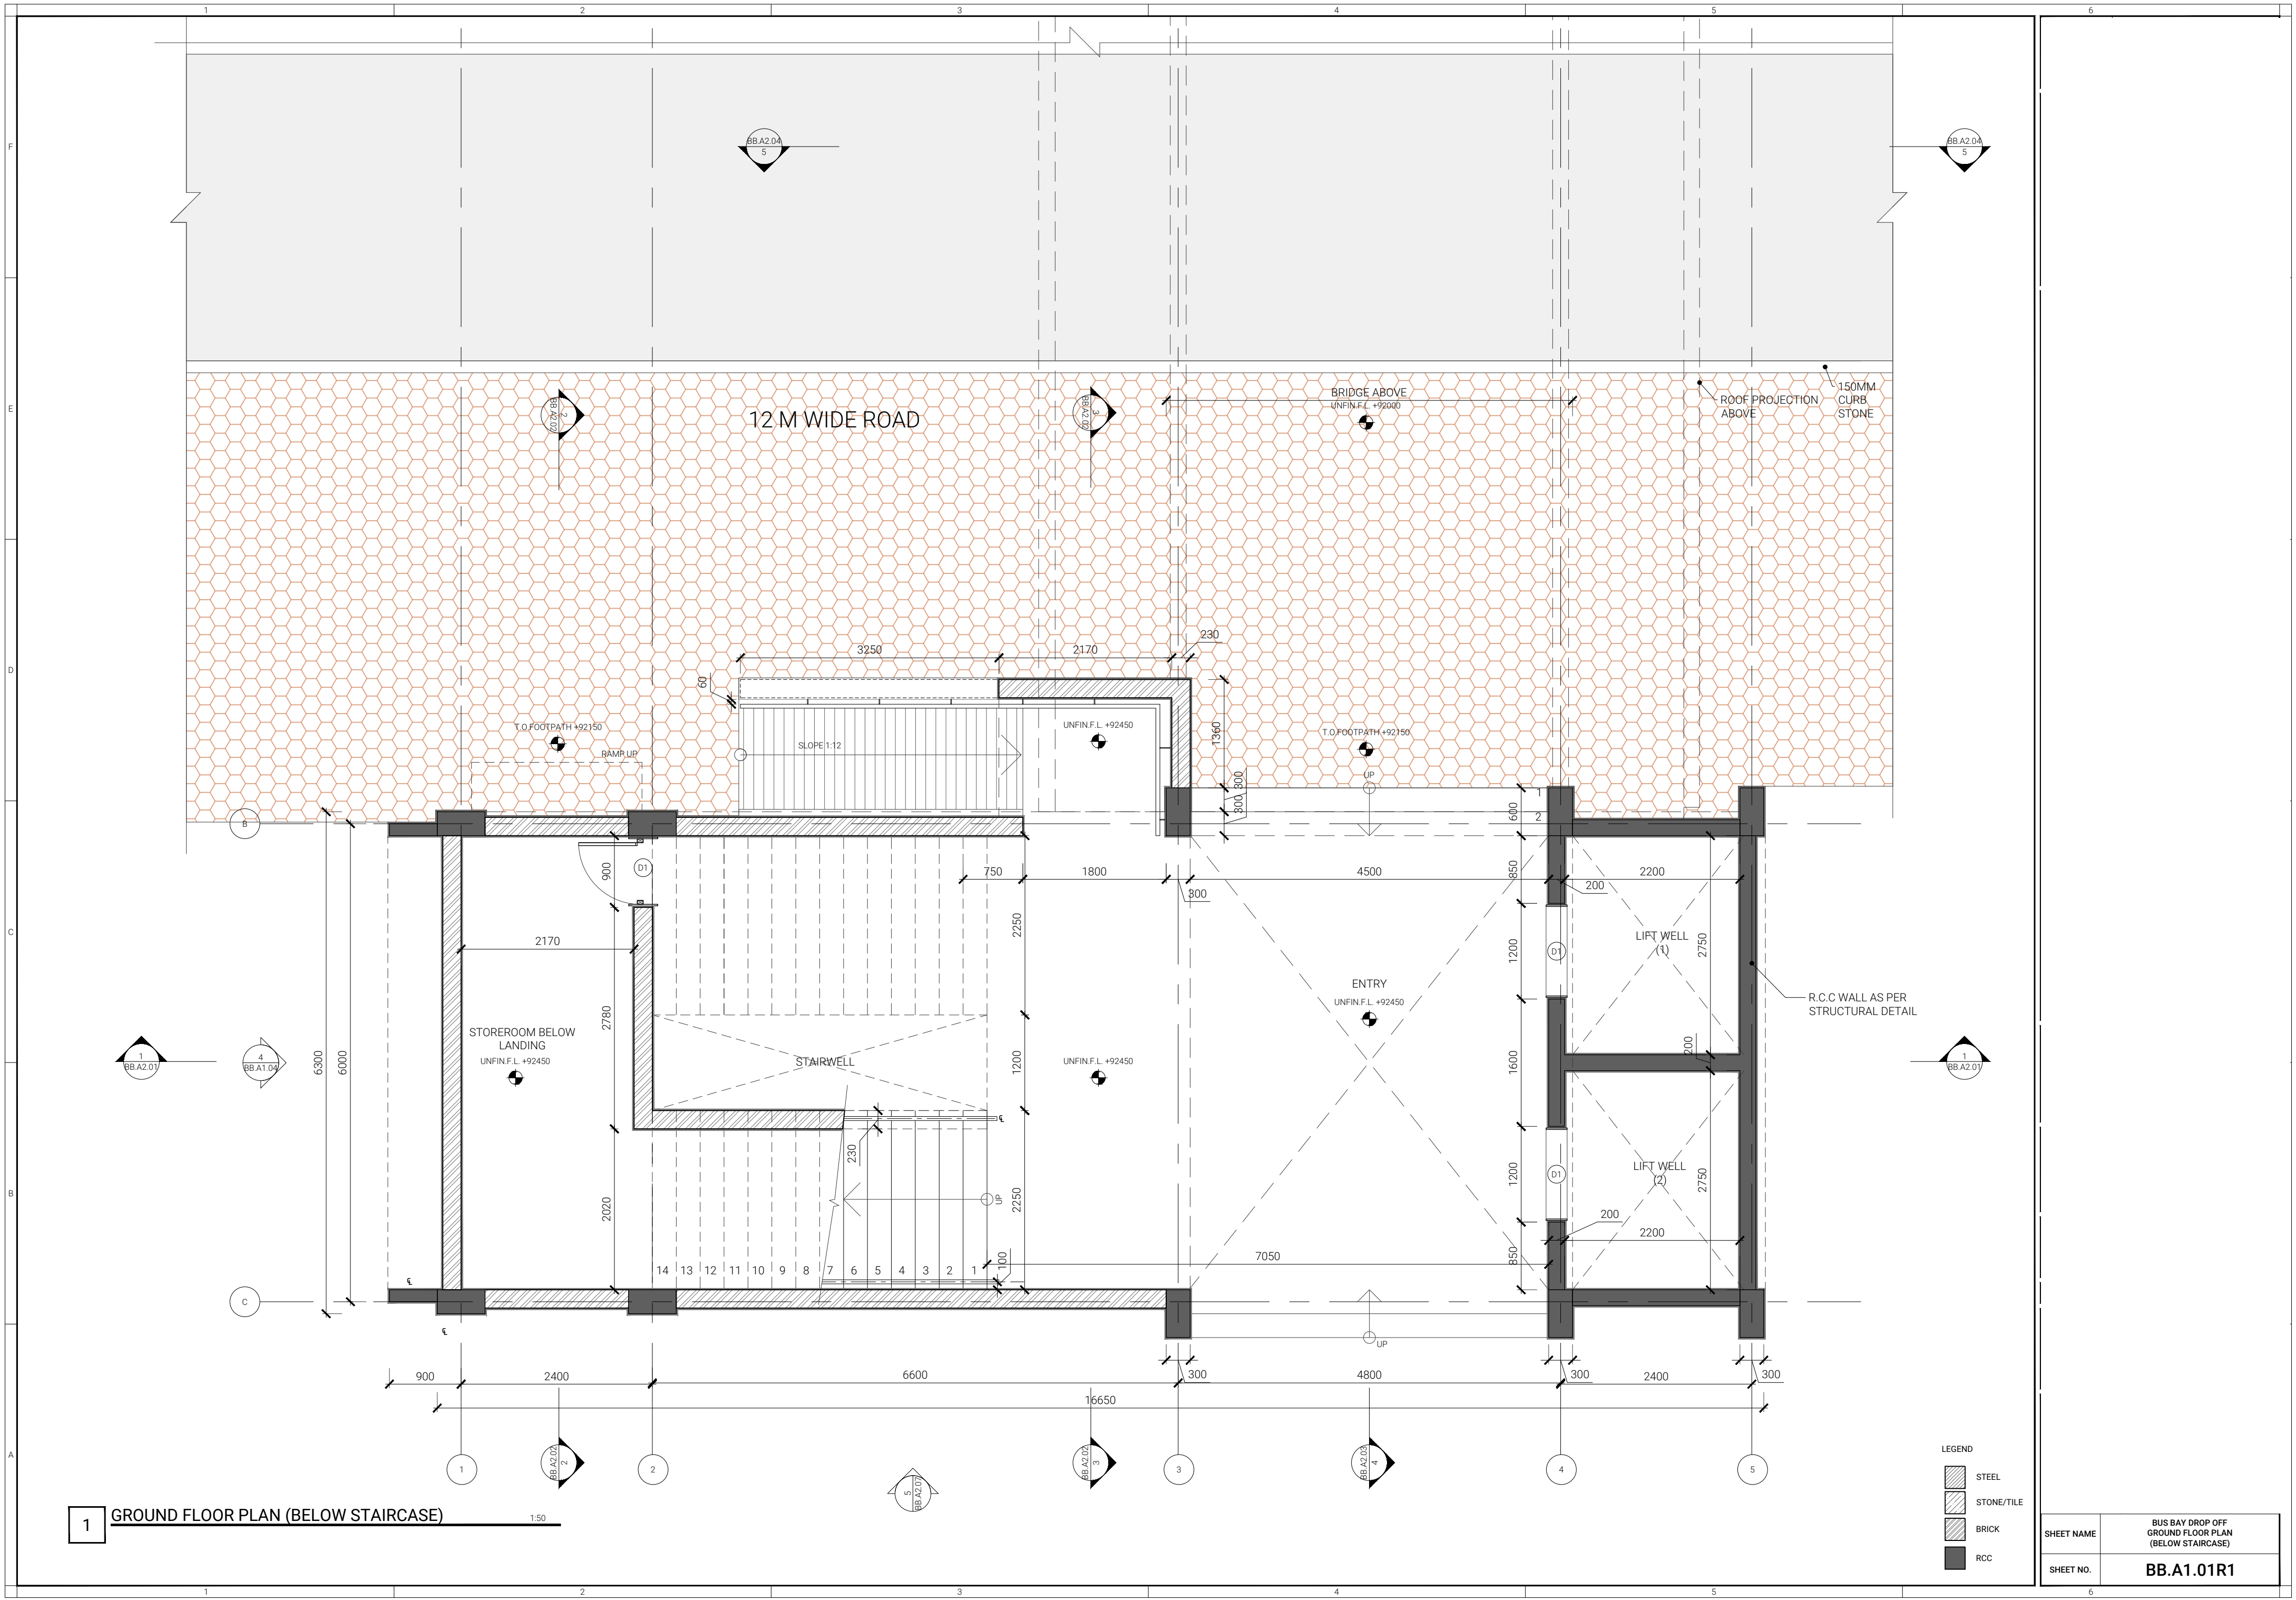

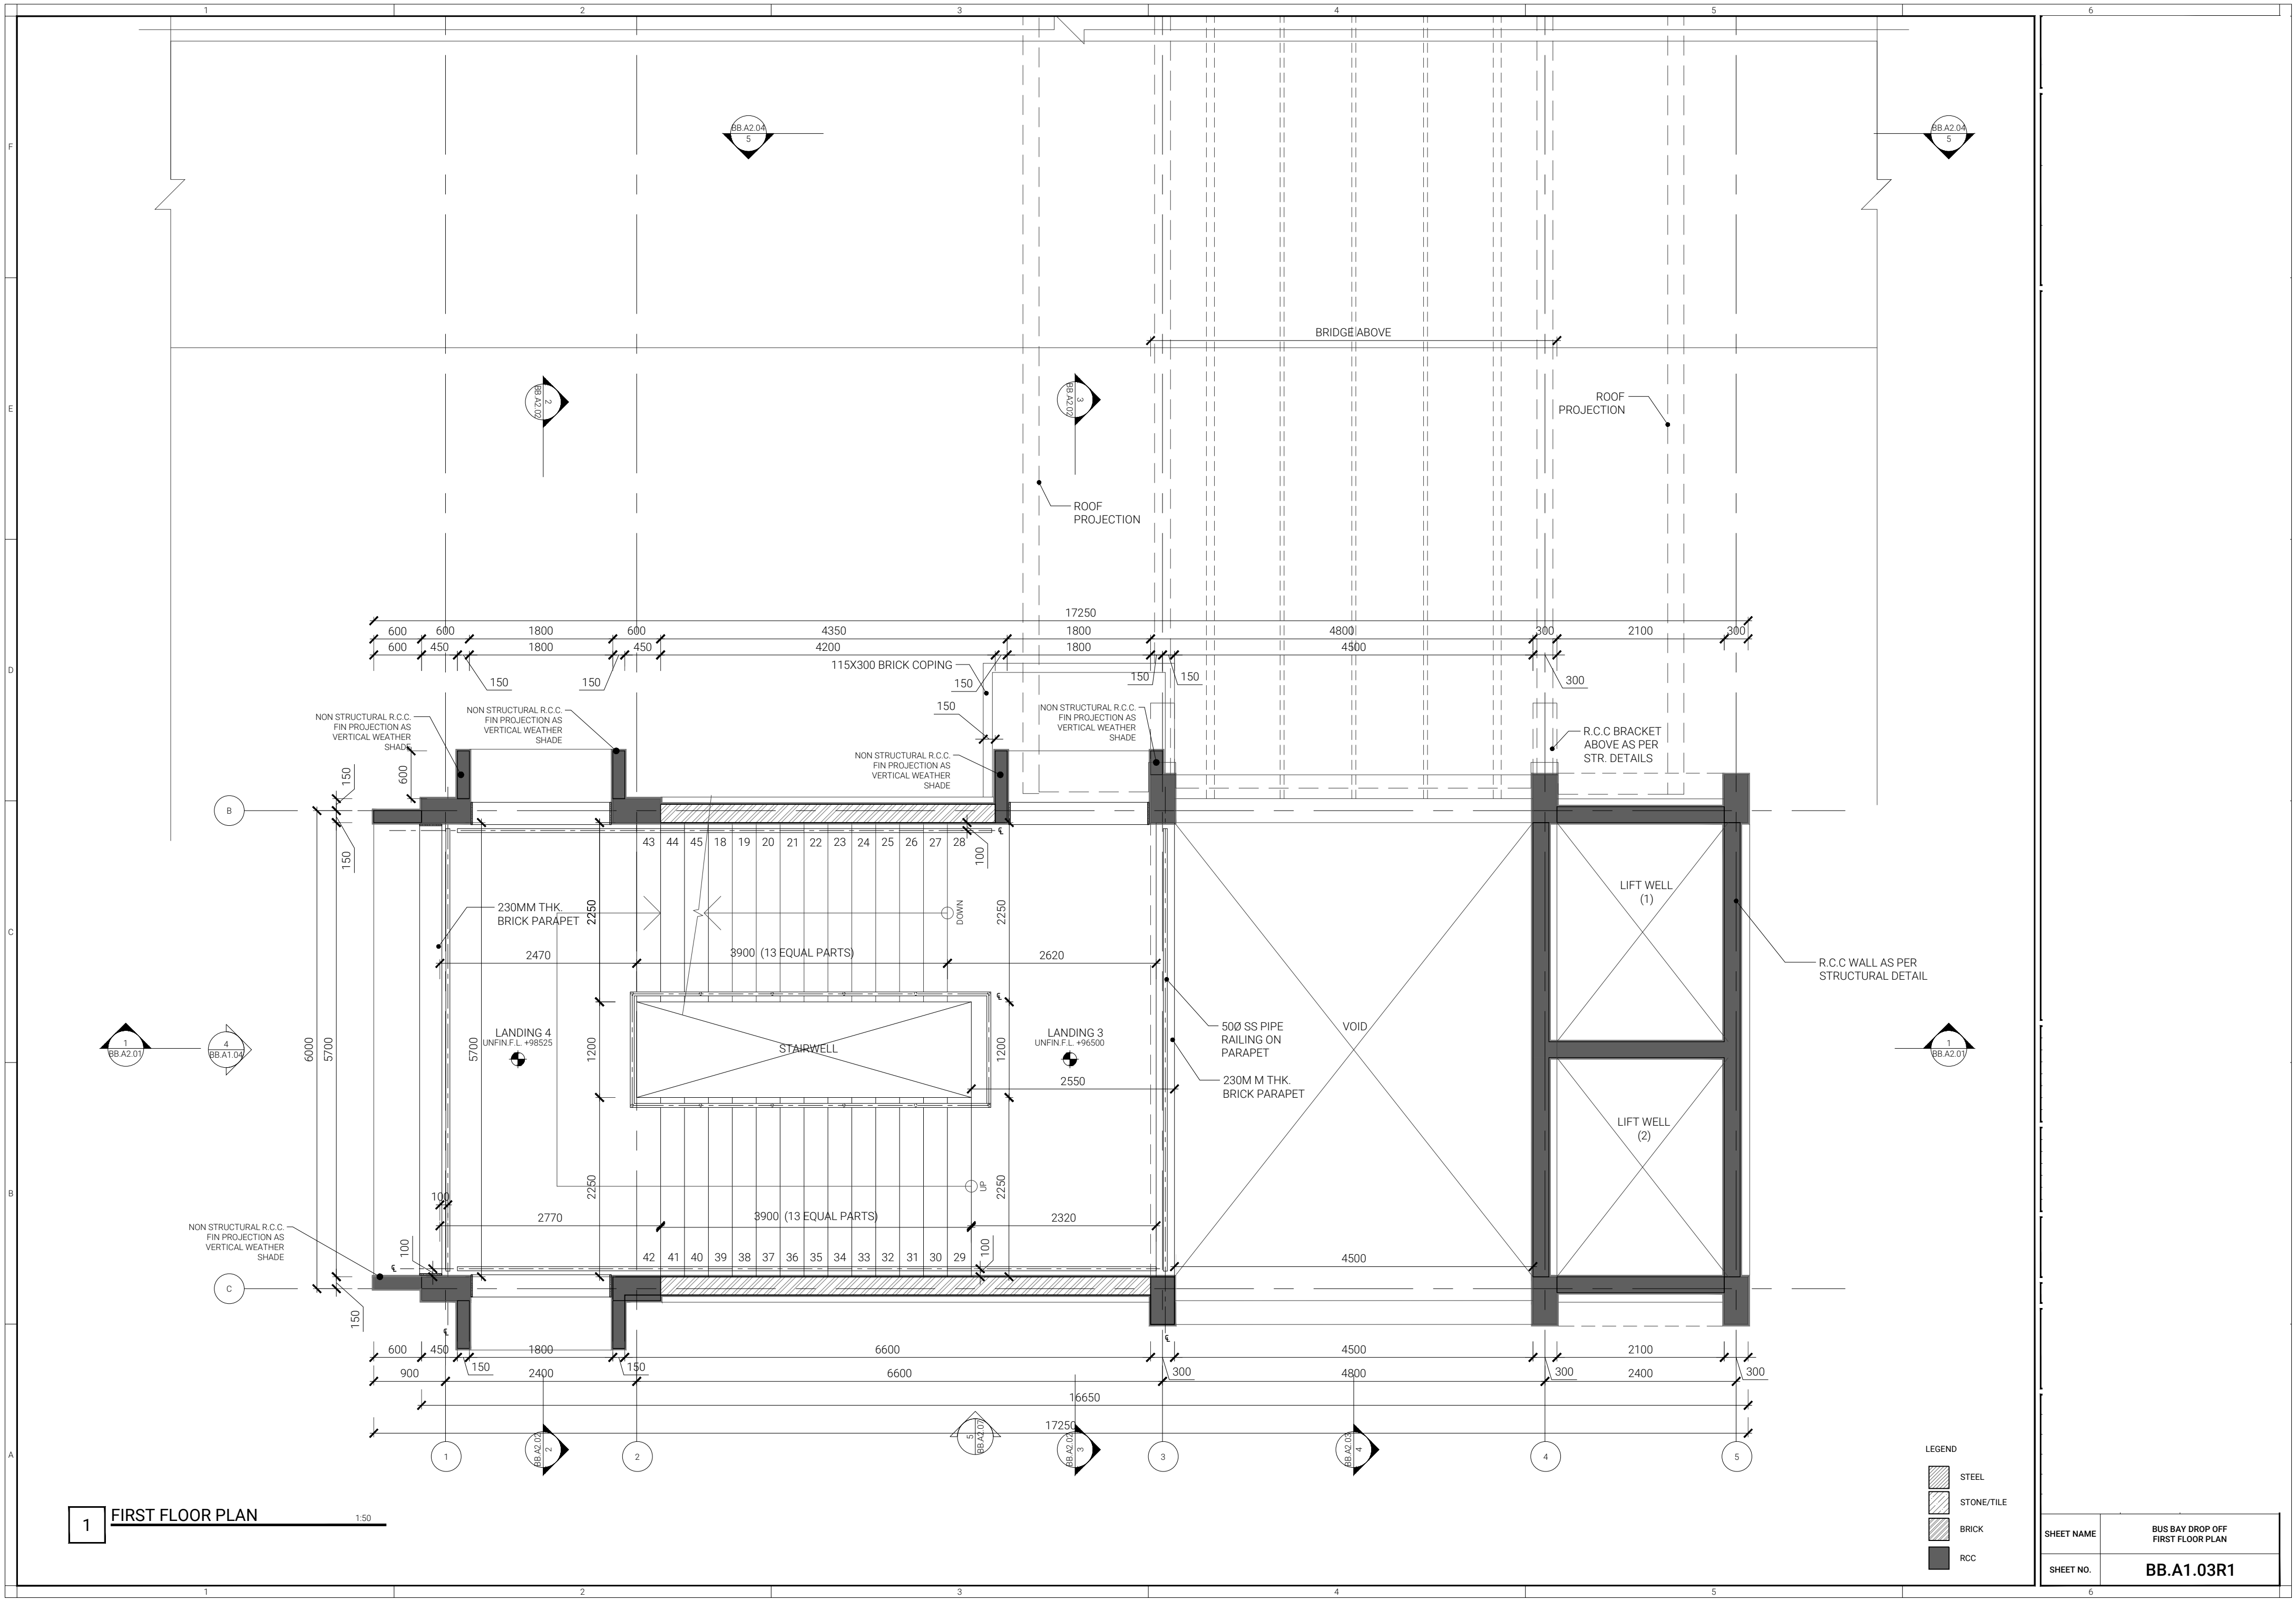


1 FIRST FLOOR PLAN

1:50

LEGEND	
	STEEL
	STONE/TILE
	BRICK
	RCC

SHEET NAME	BUS BAY DROP OFF FIRST FLOOR PLAN
SHEET NO.	BB.A1.03R1





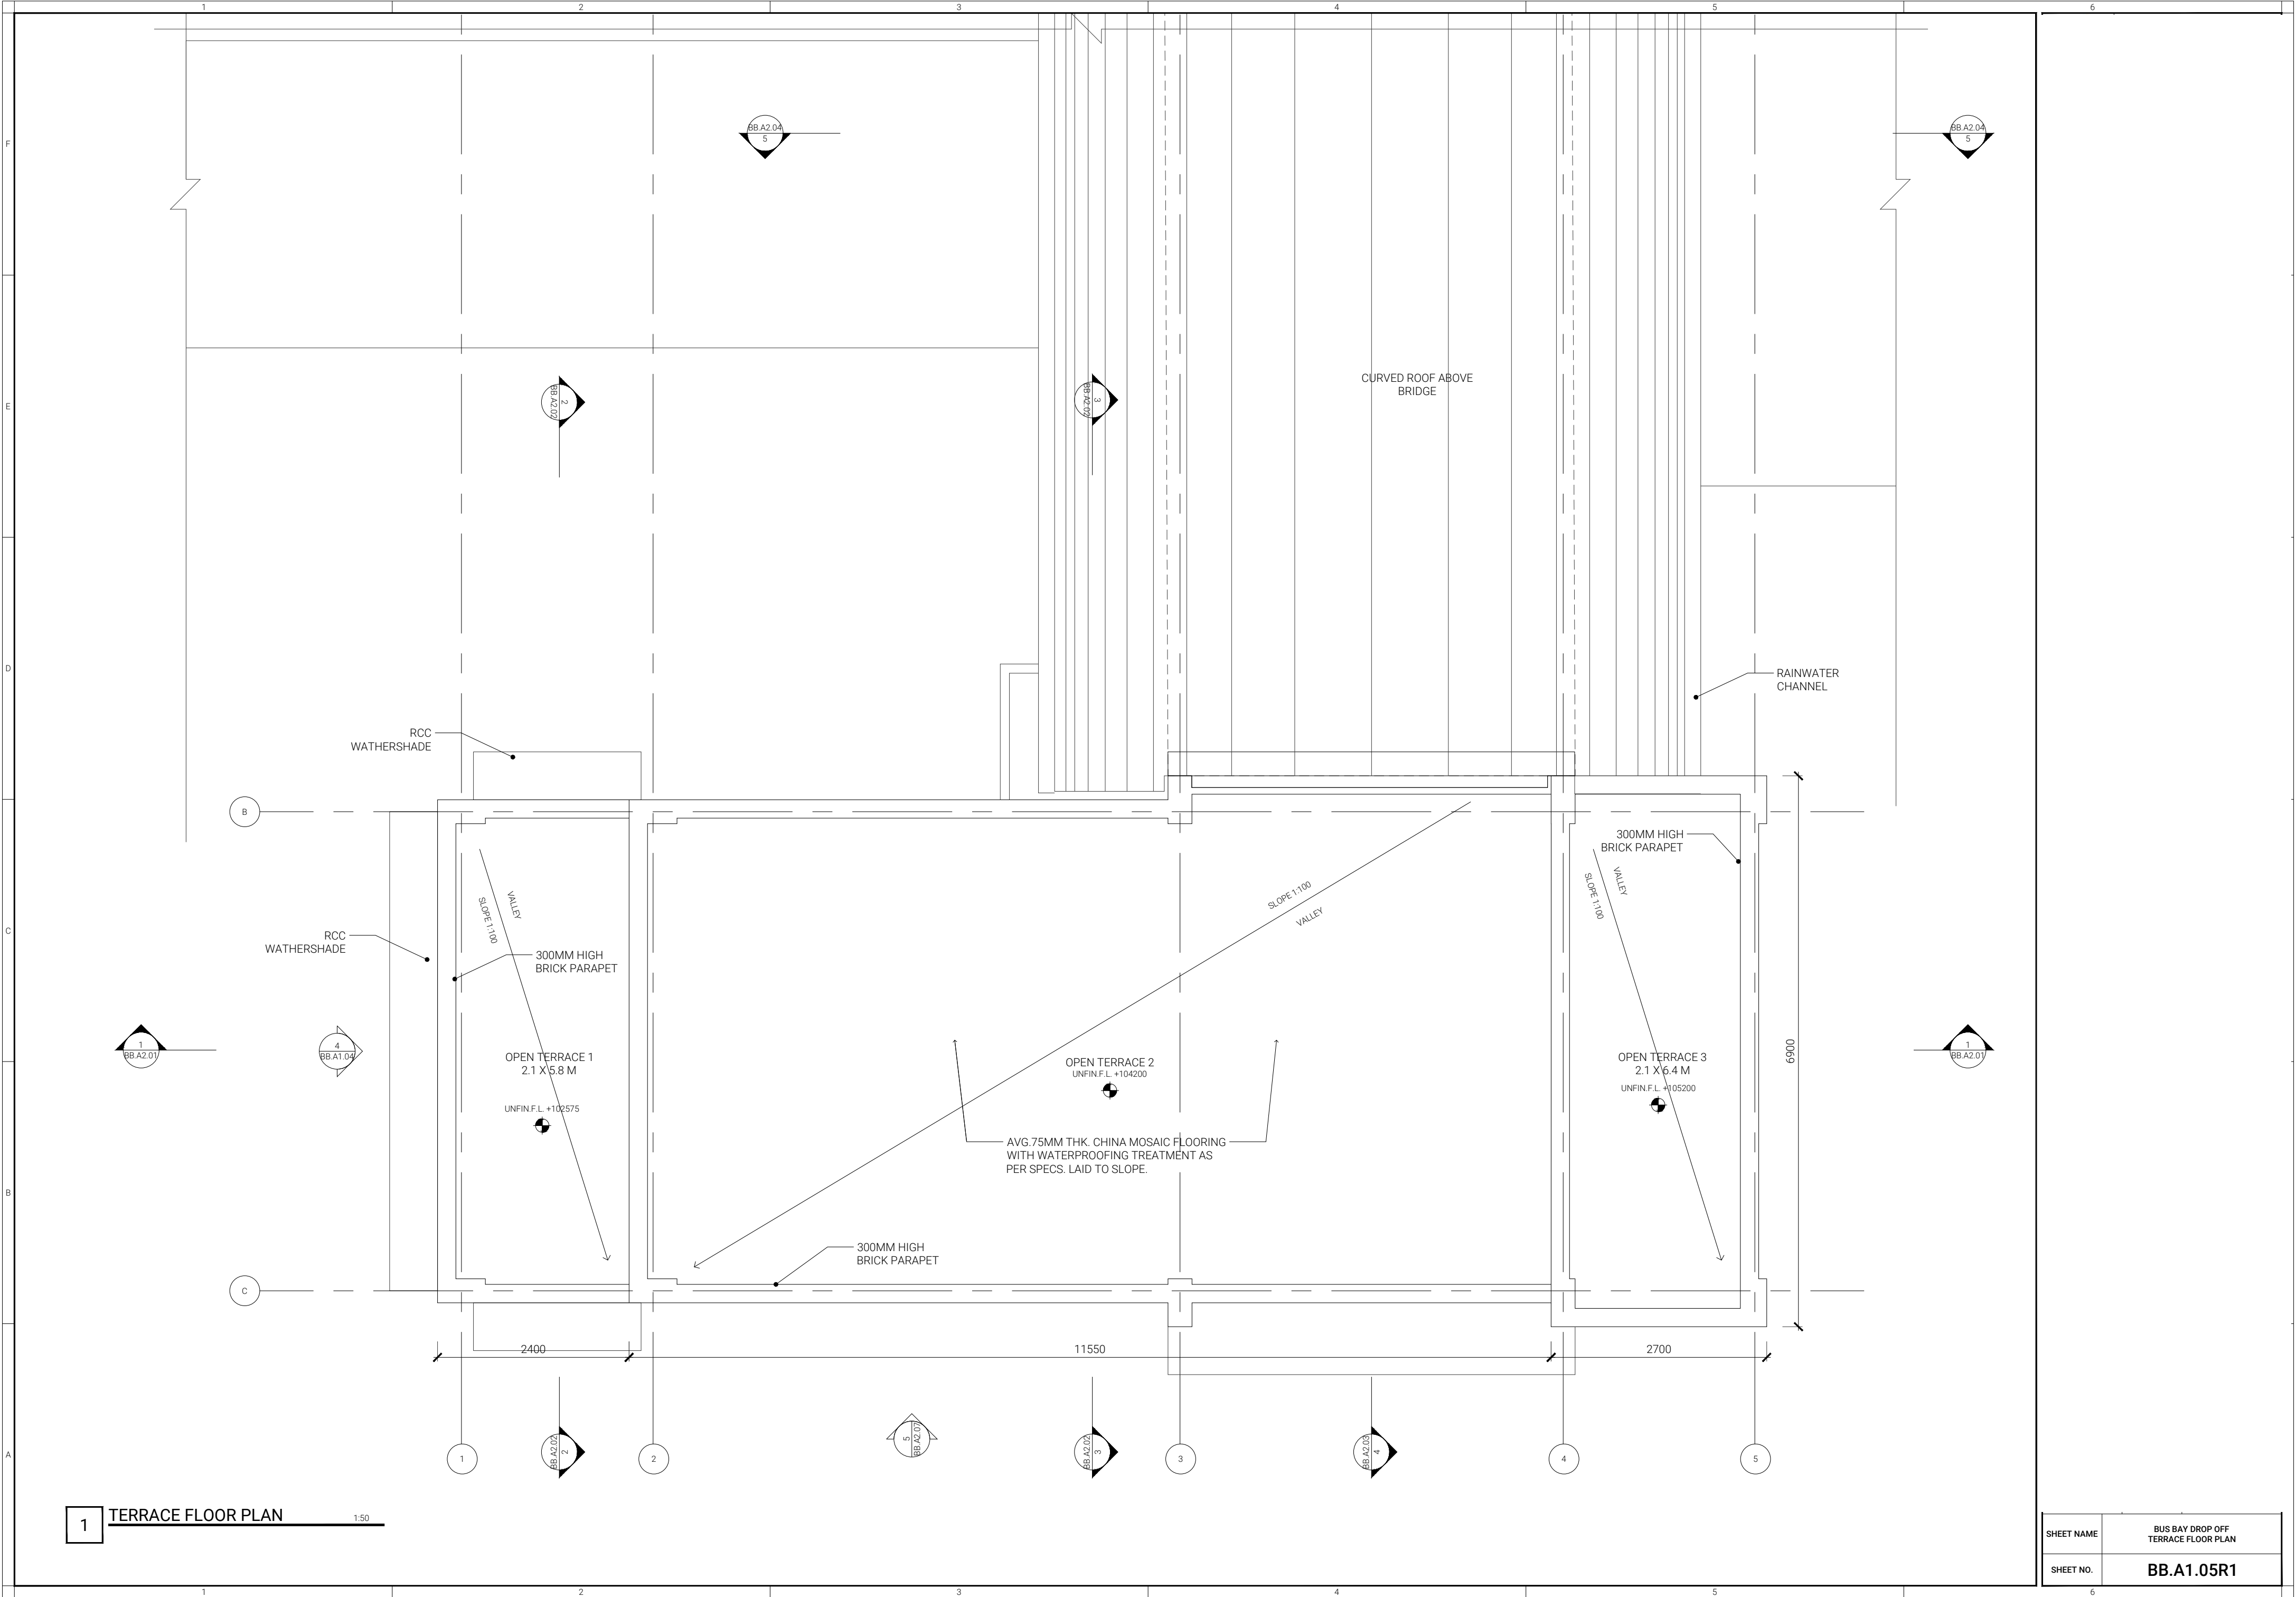

1 TERRACE FLOOR PLAN 1:50

SHEET NAME	BUS BAY DROP OFF TERRACE FLOOR PLAN
SHEET NO.	BB.A1.05R1



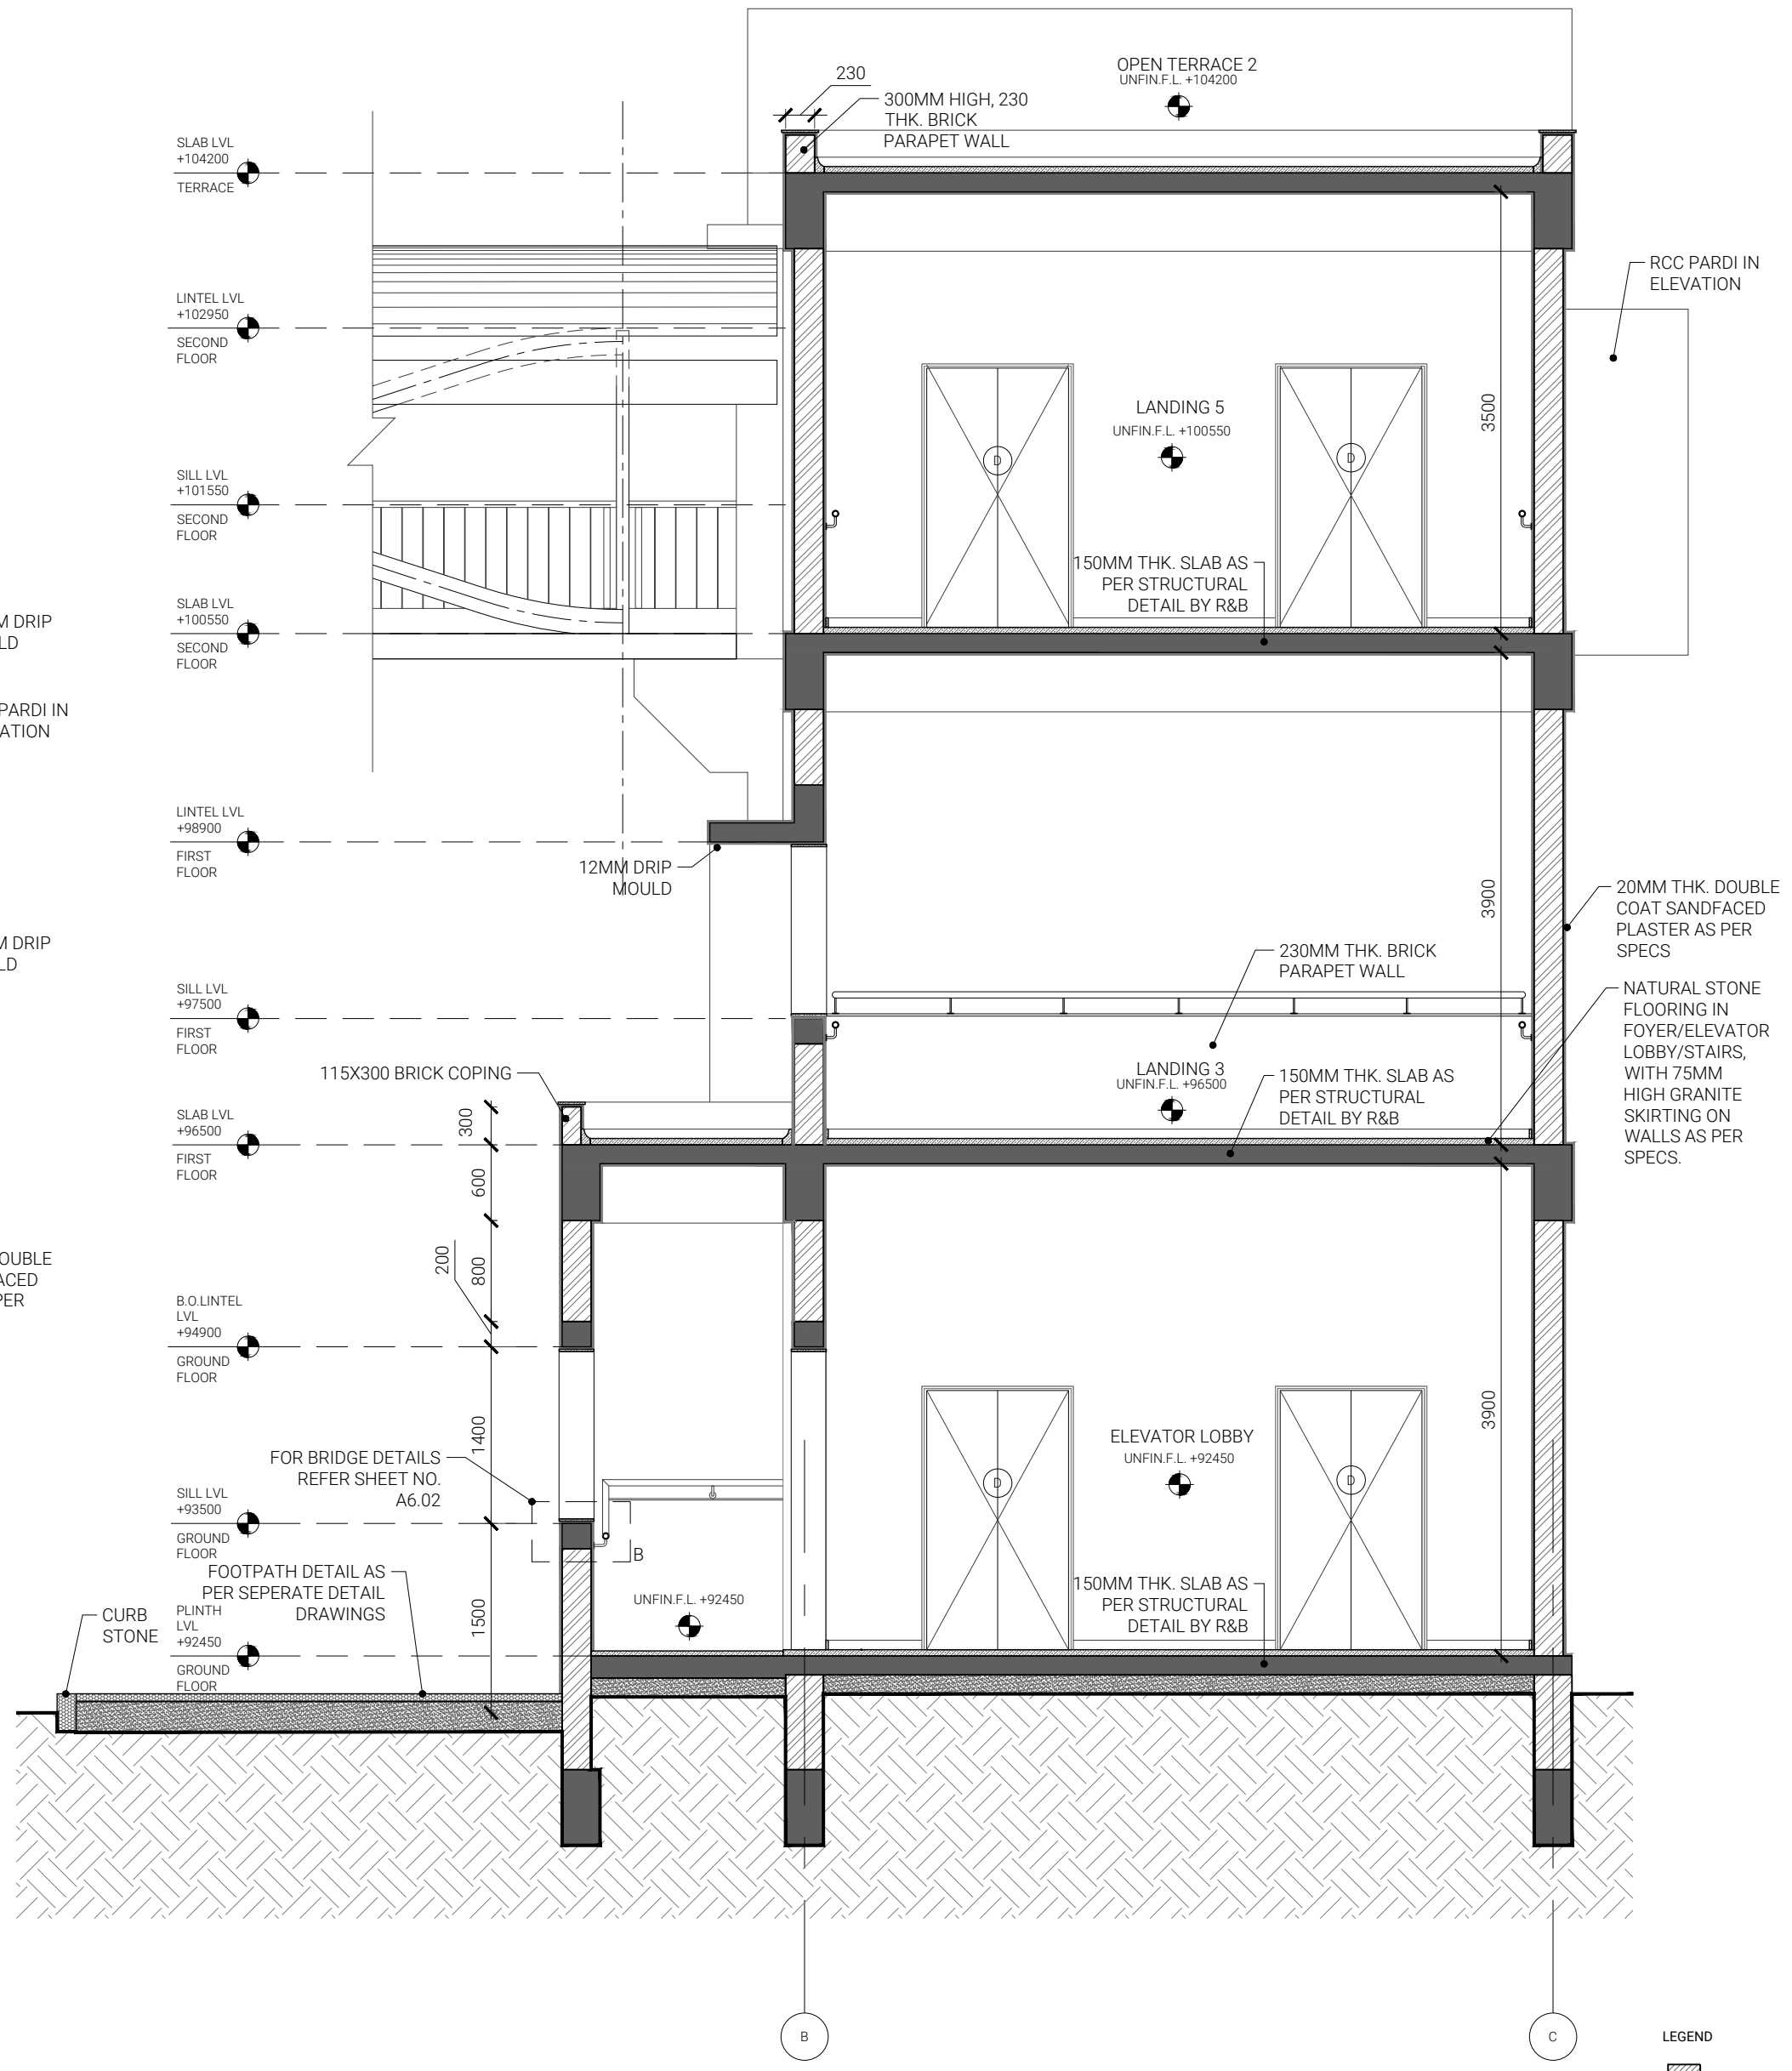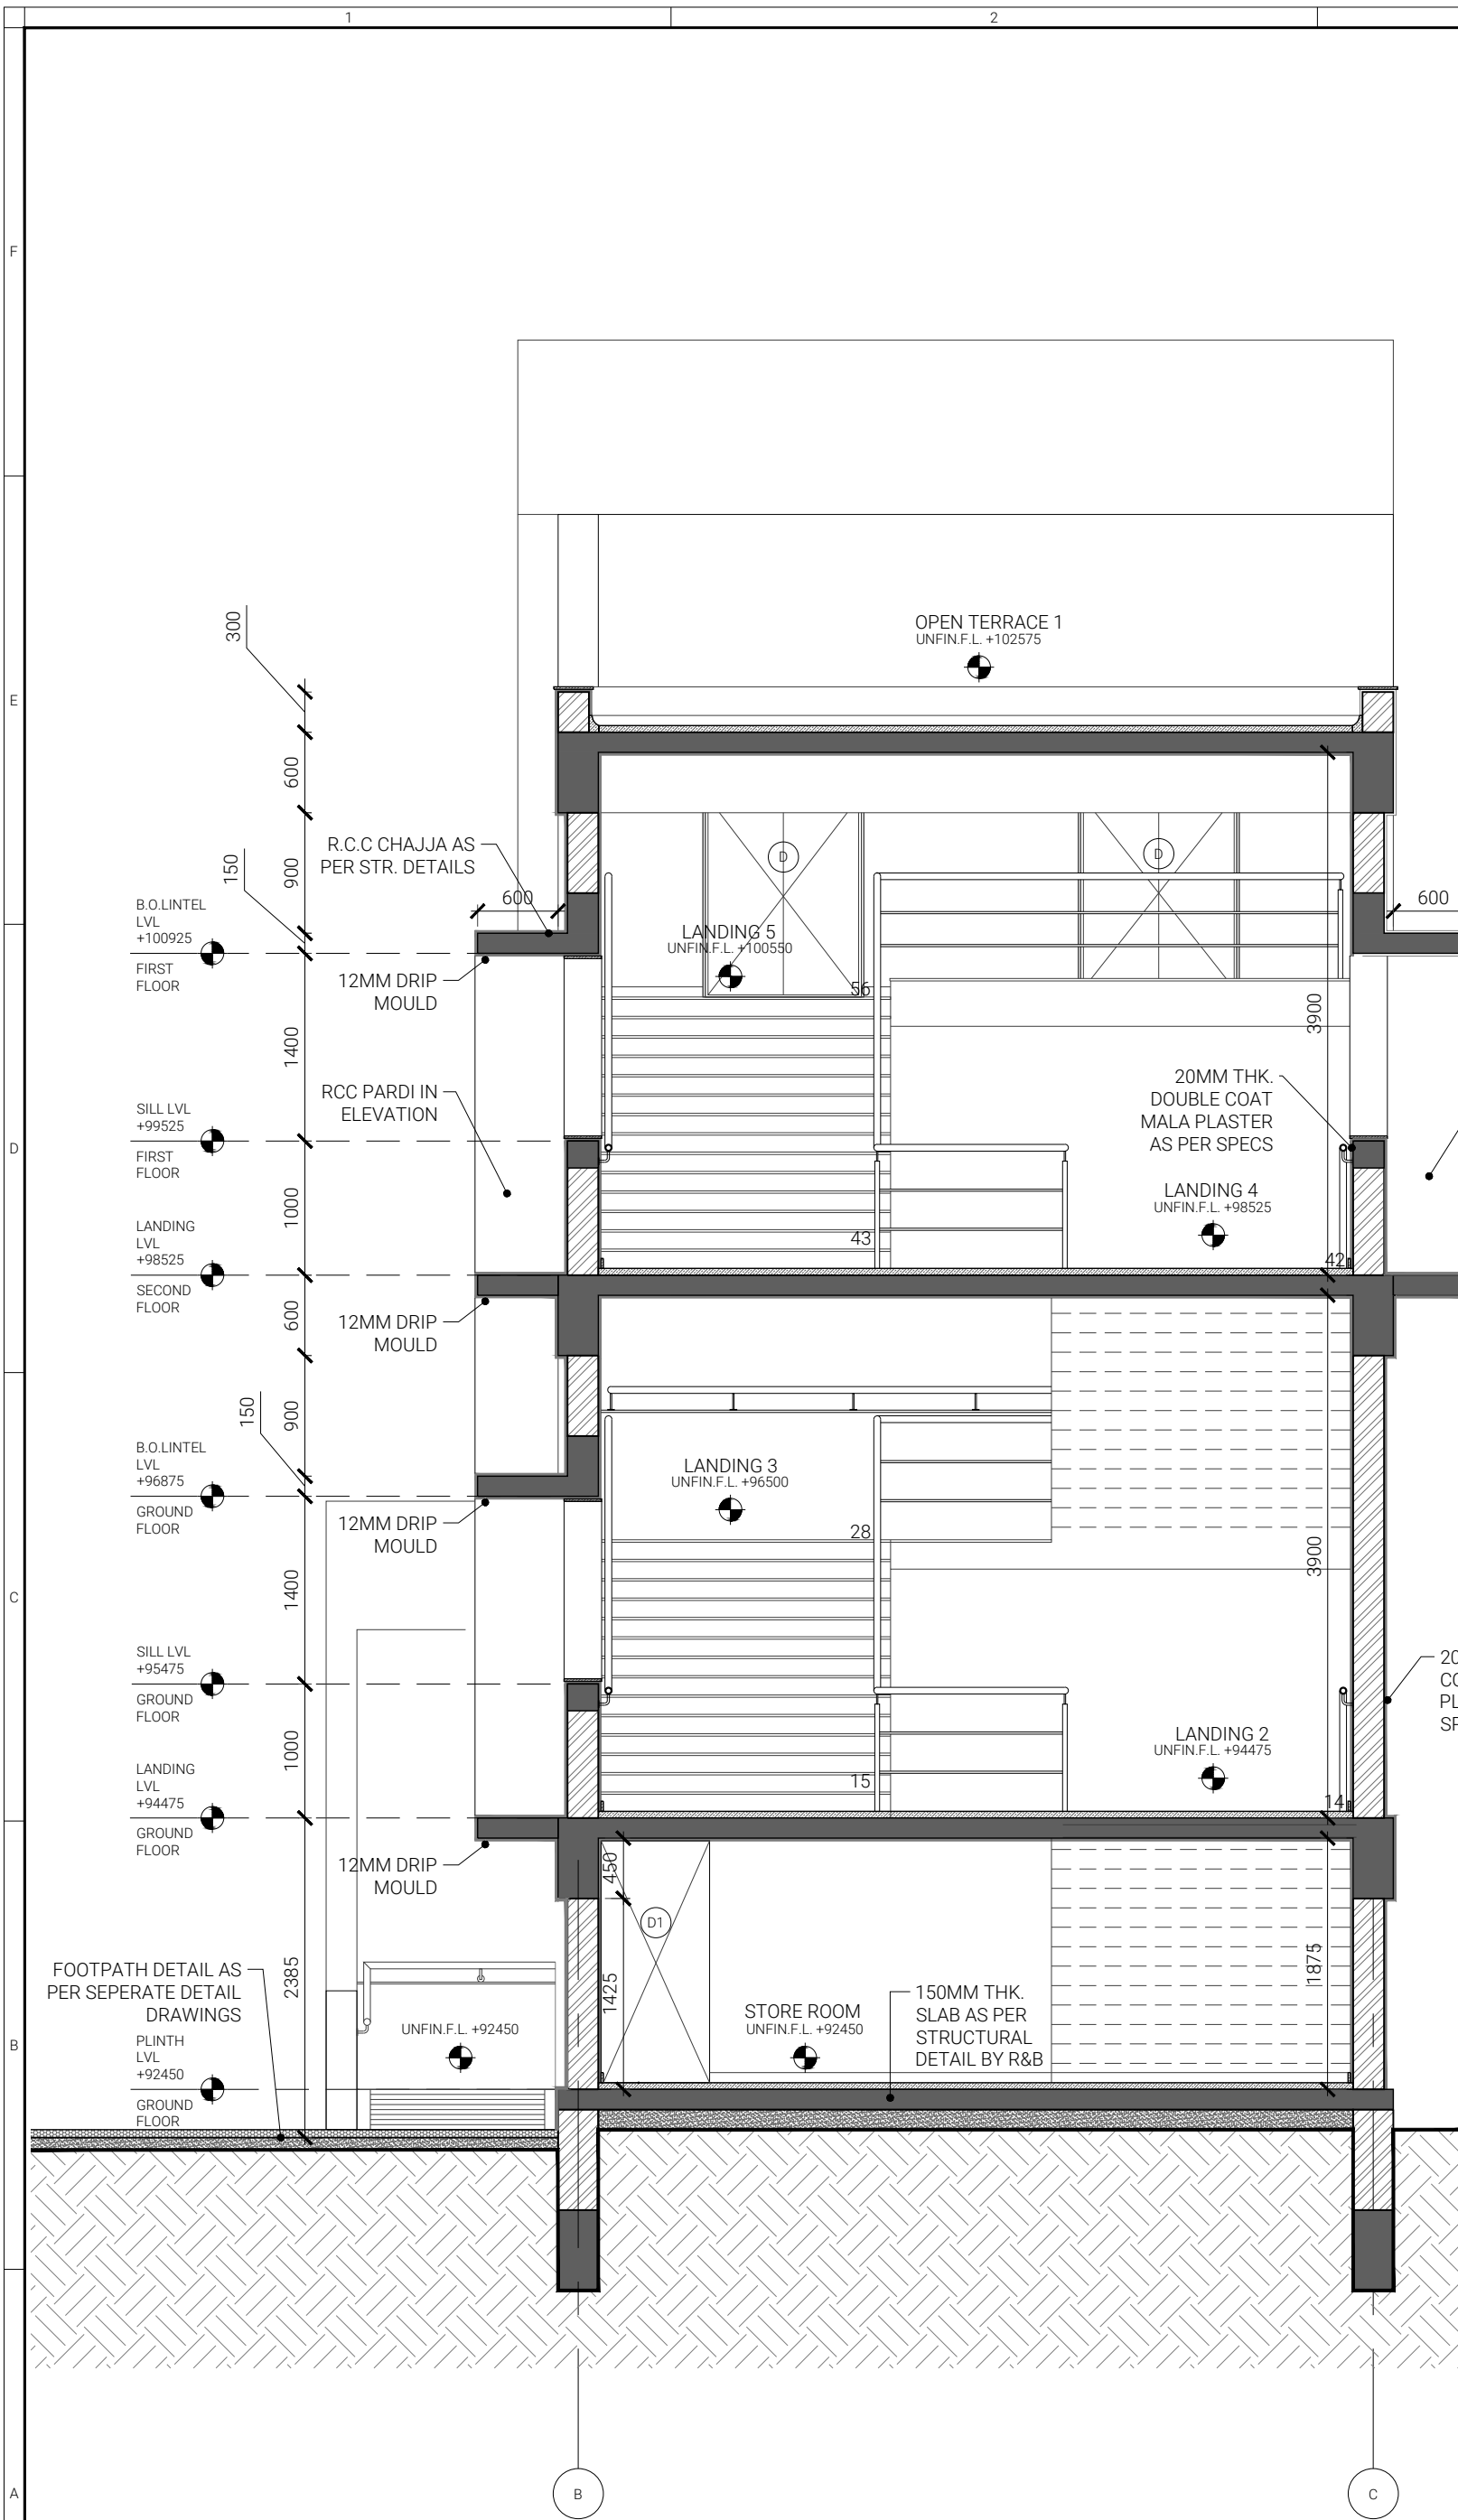

1 SECTION 2 1:50

2 SECTION 3 1:50

LEGEND	
	STEEL
	STONE/TILE
	BRICK
	RCC

SHEET NAME	BUS BAY DROP OFF SECTION 2 AND 3
SHEET NO.	BB.A2.02R2