

Selection of a Design and Project Management Consultant (DPMC) for Museum,  
Curation and Allied Works of National Tribal Freedom Fighters Museum at  
Garudeshwar, Rajpipla, Narmada District



Government of Gujarat

## **Development Support Agency of Gujarat**

**Volume III Part - 4/10**

**Tender Drawings and Details for references**

**For**



**Selection of a Design and Project Management Consultant  
(DPMC) for Museum, Curation and Allied Works of National  
Tribal Freedom Fighters Museum at Garudeshwar, Rajpipla,  
Narmada District**

**Development Support Agency of Gujarat**


**3<sup>rd</sup> Floor, Birsa Munda Bhavan, Gandhinagar 382010, Gujarat**

**Date of Issue - 01 August 2024**



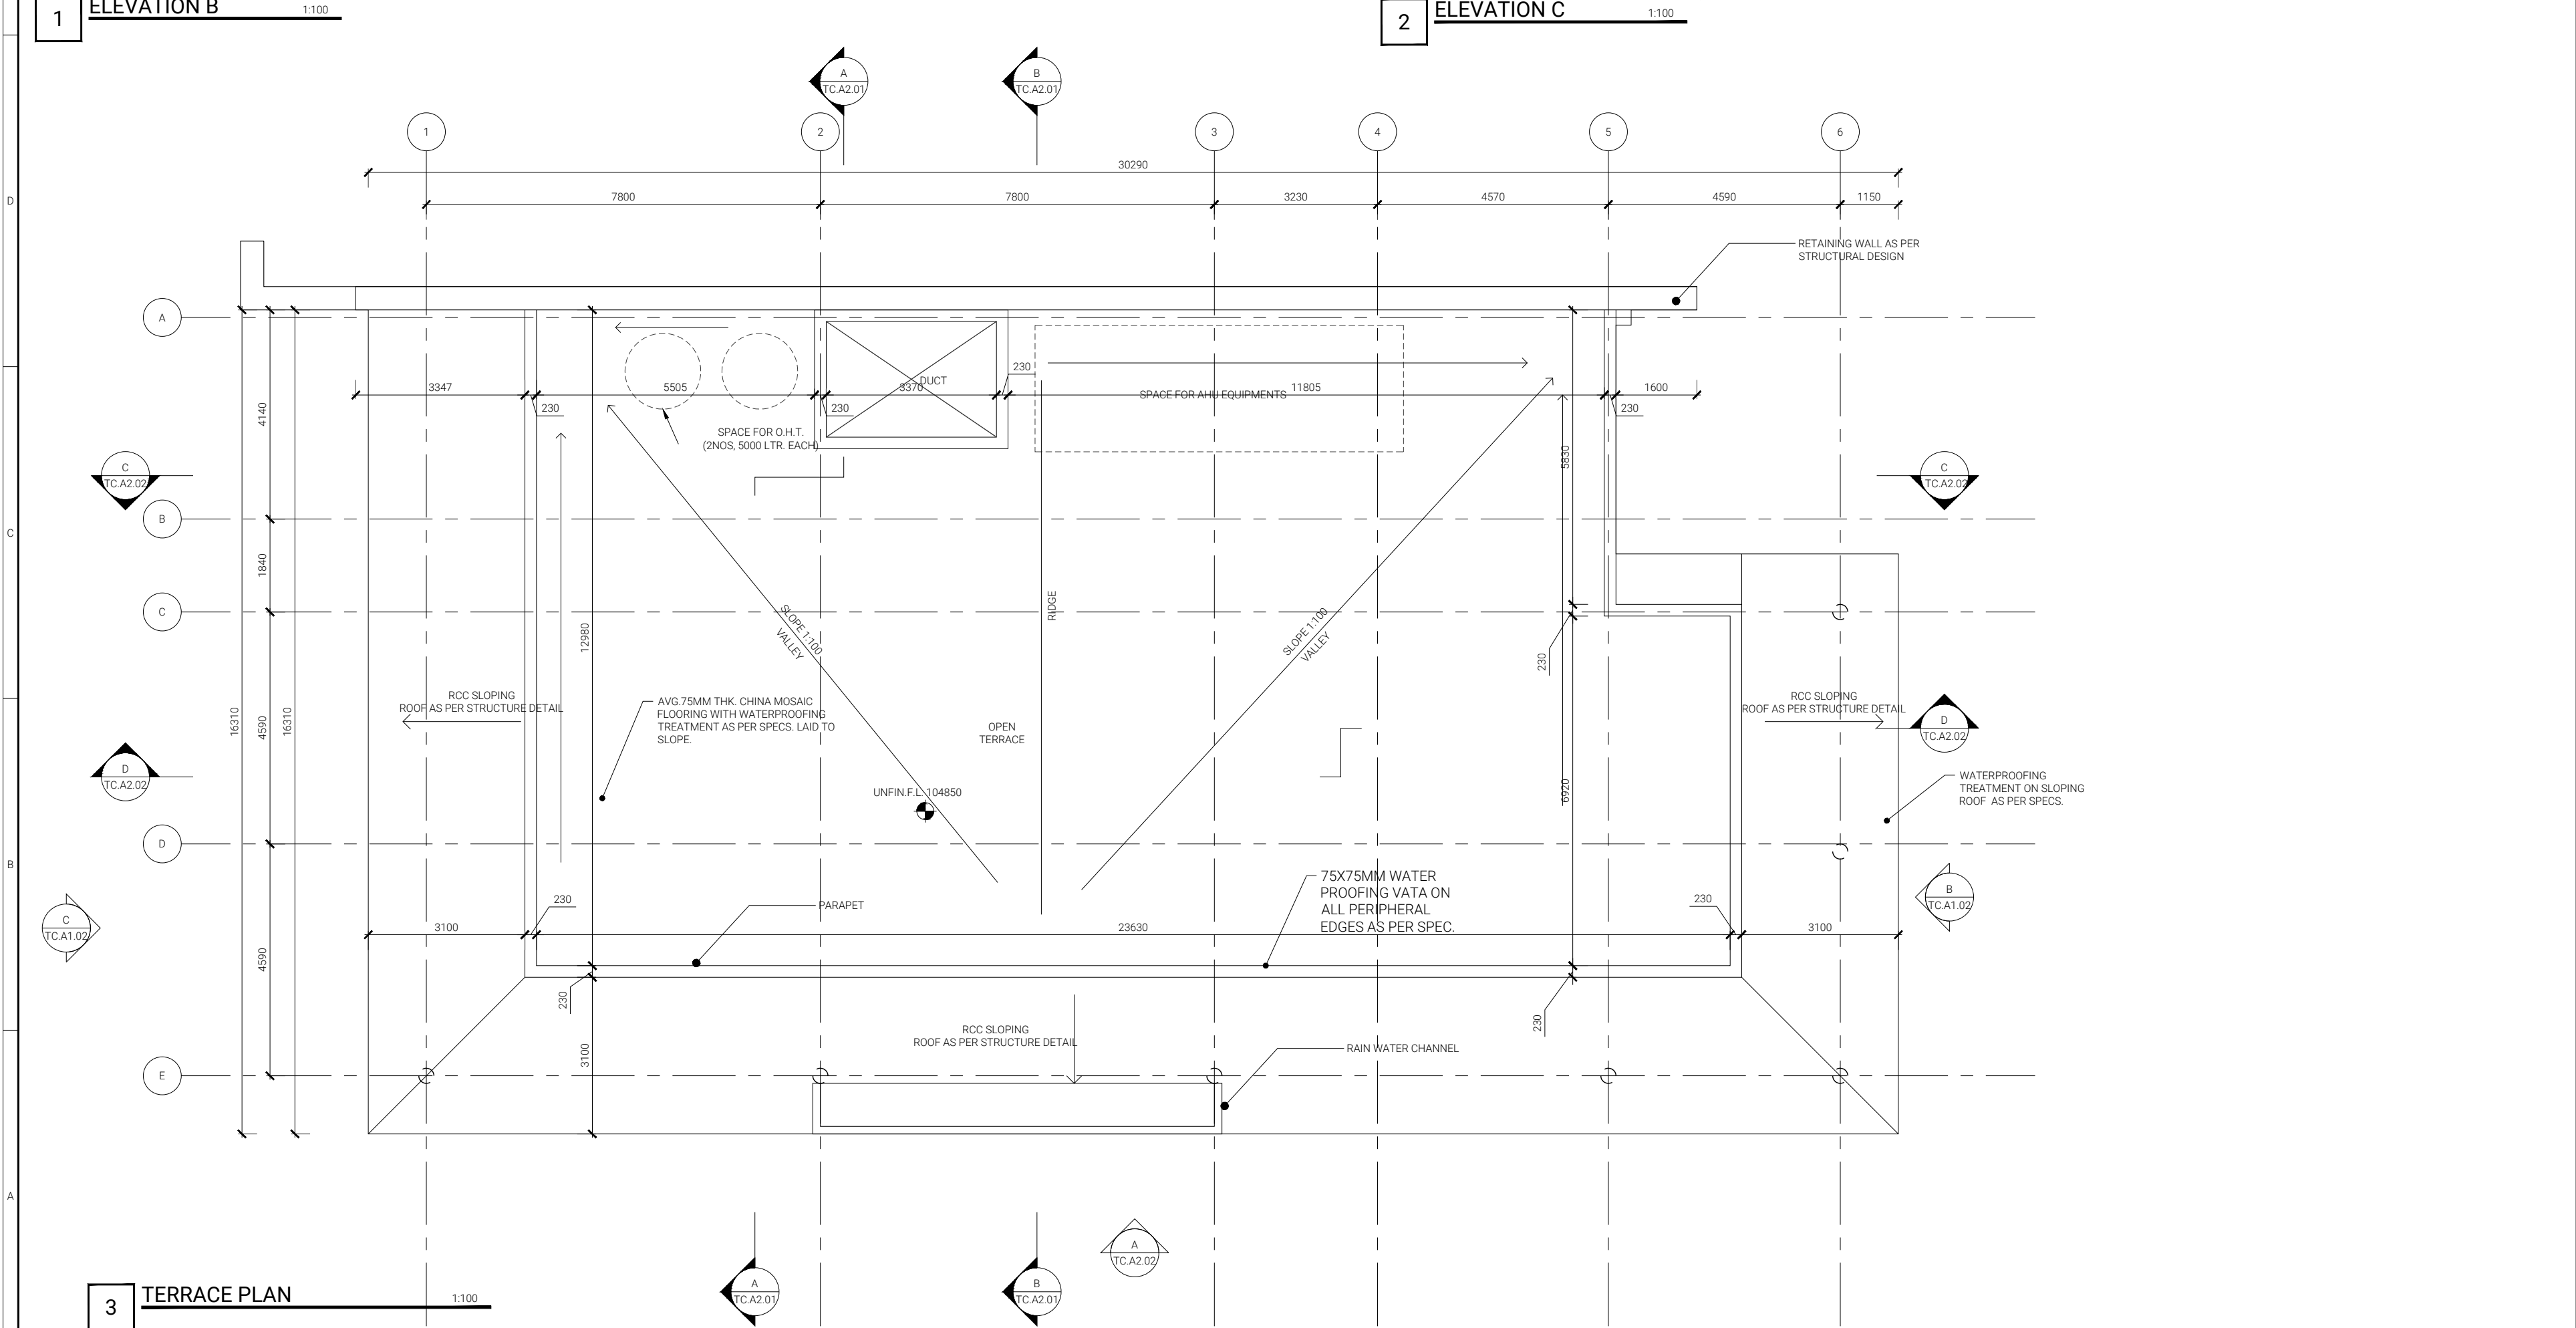
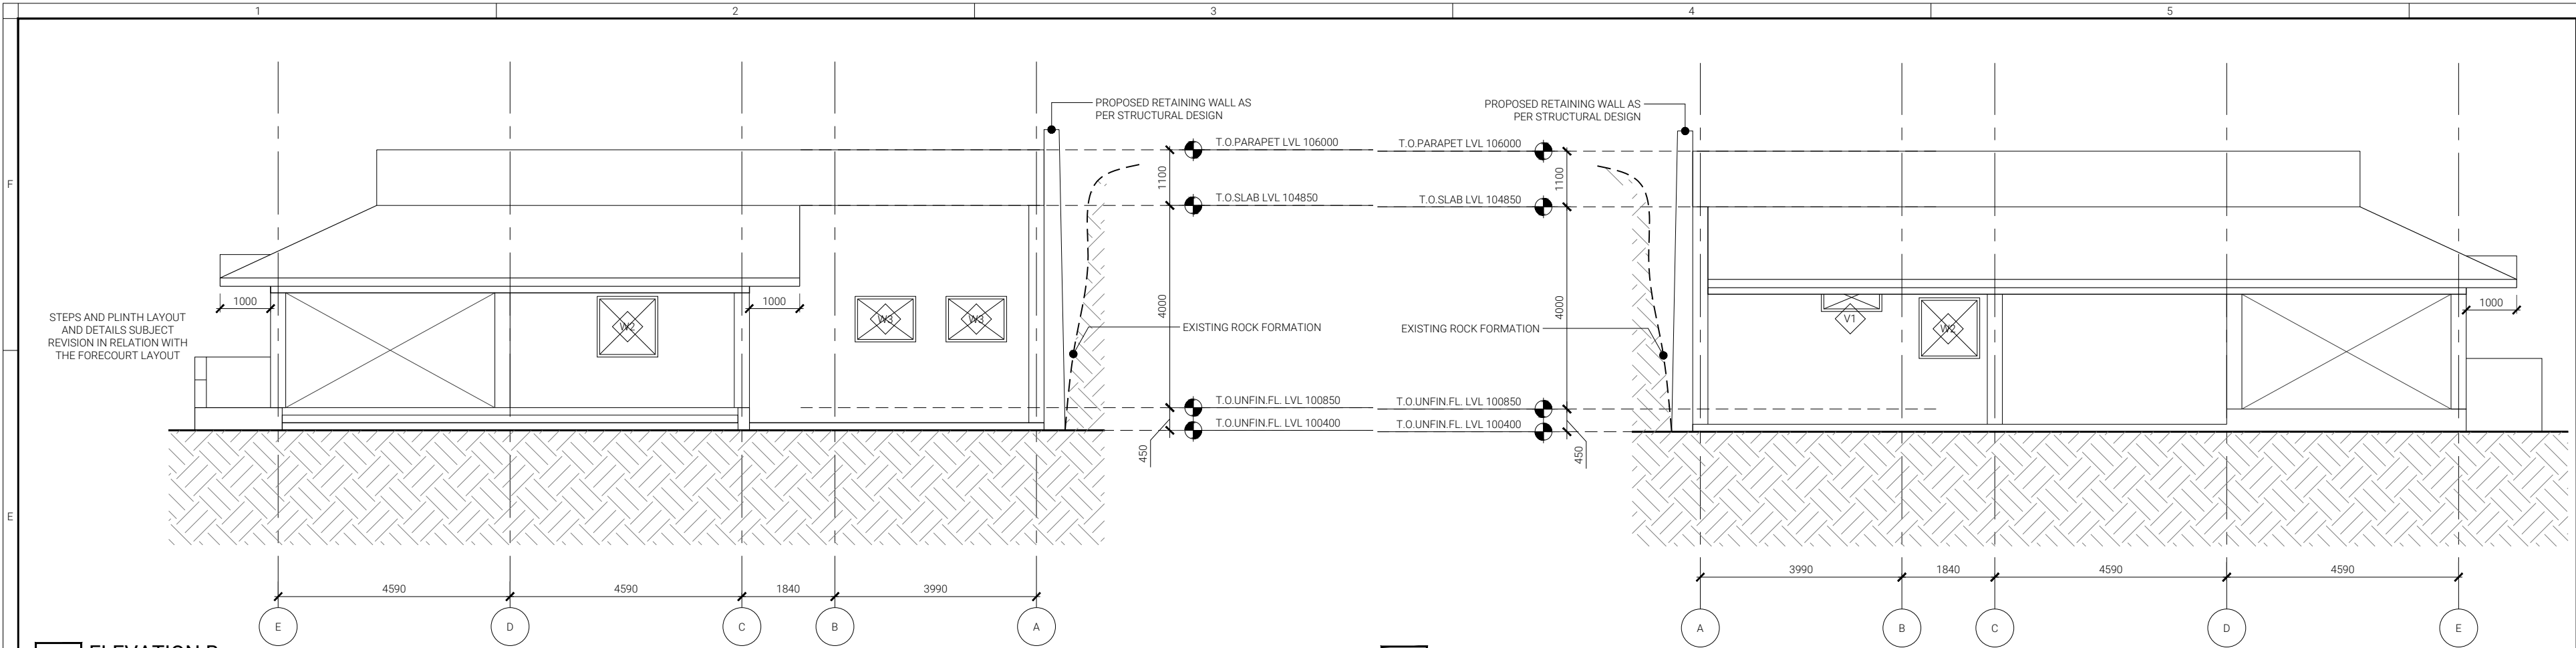


SHEET NAME	TICKET COUNTER TERRACE PLAN AND ELEVATIONS
SHEET NO.	TC.A1.02R2

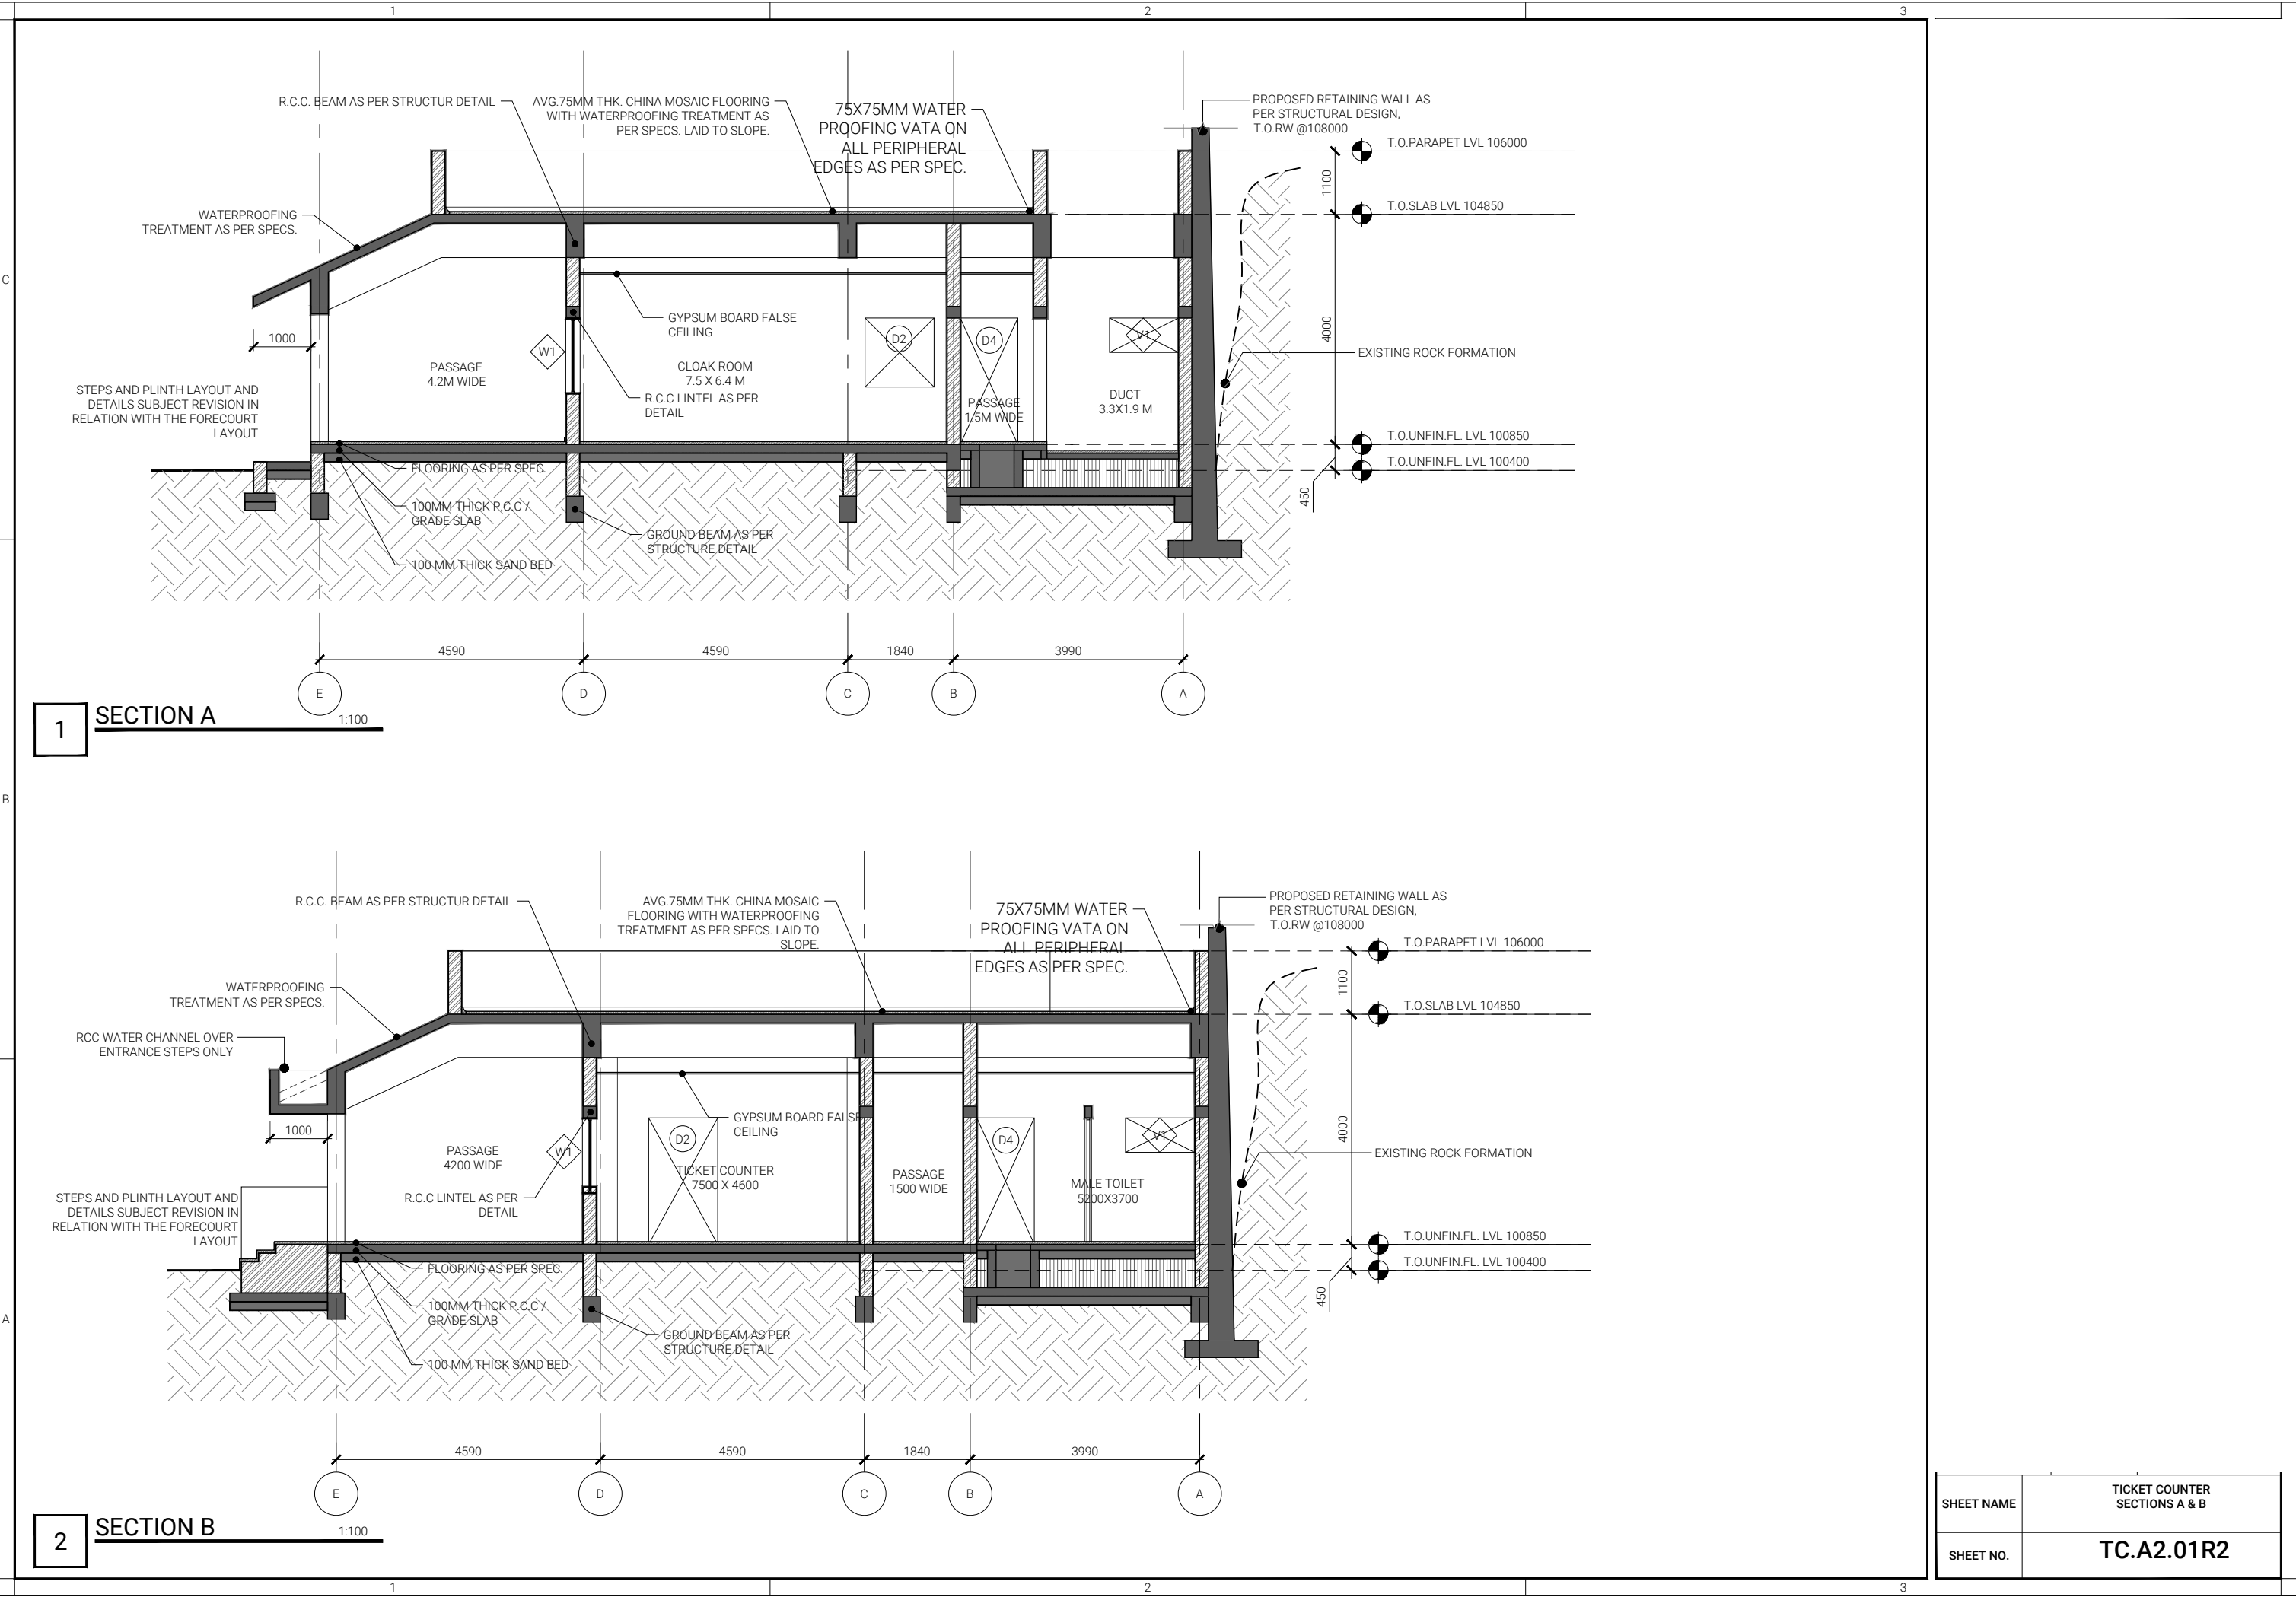

SHEET NAME	TICKET COUNTER SECTIONS A & B
SHEET NO.	TC.A2.01R2



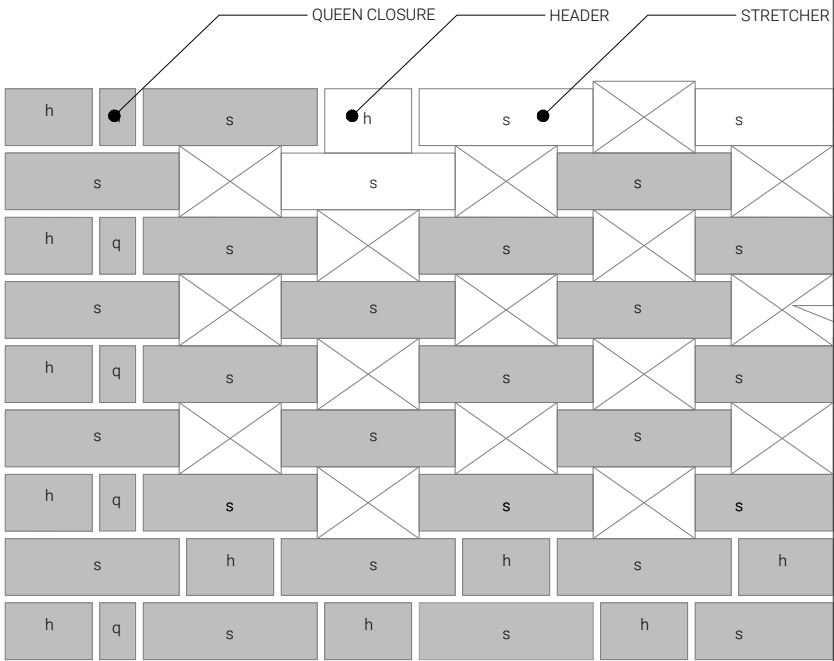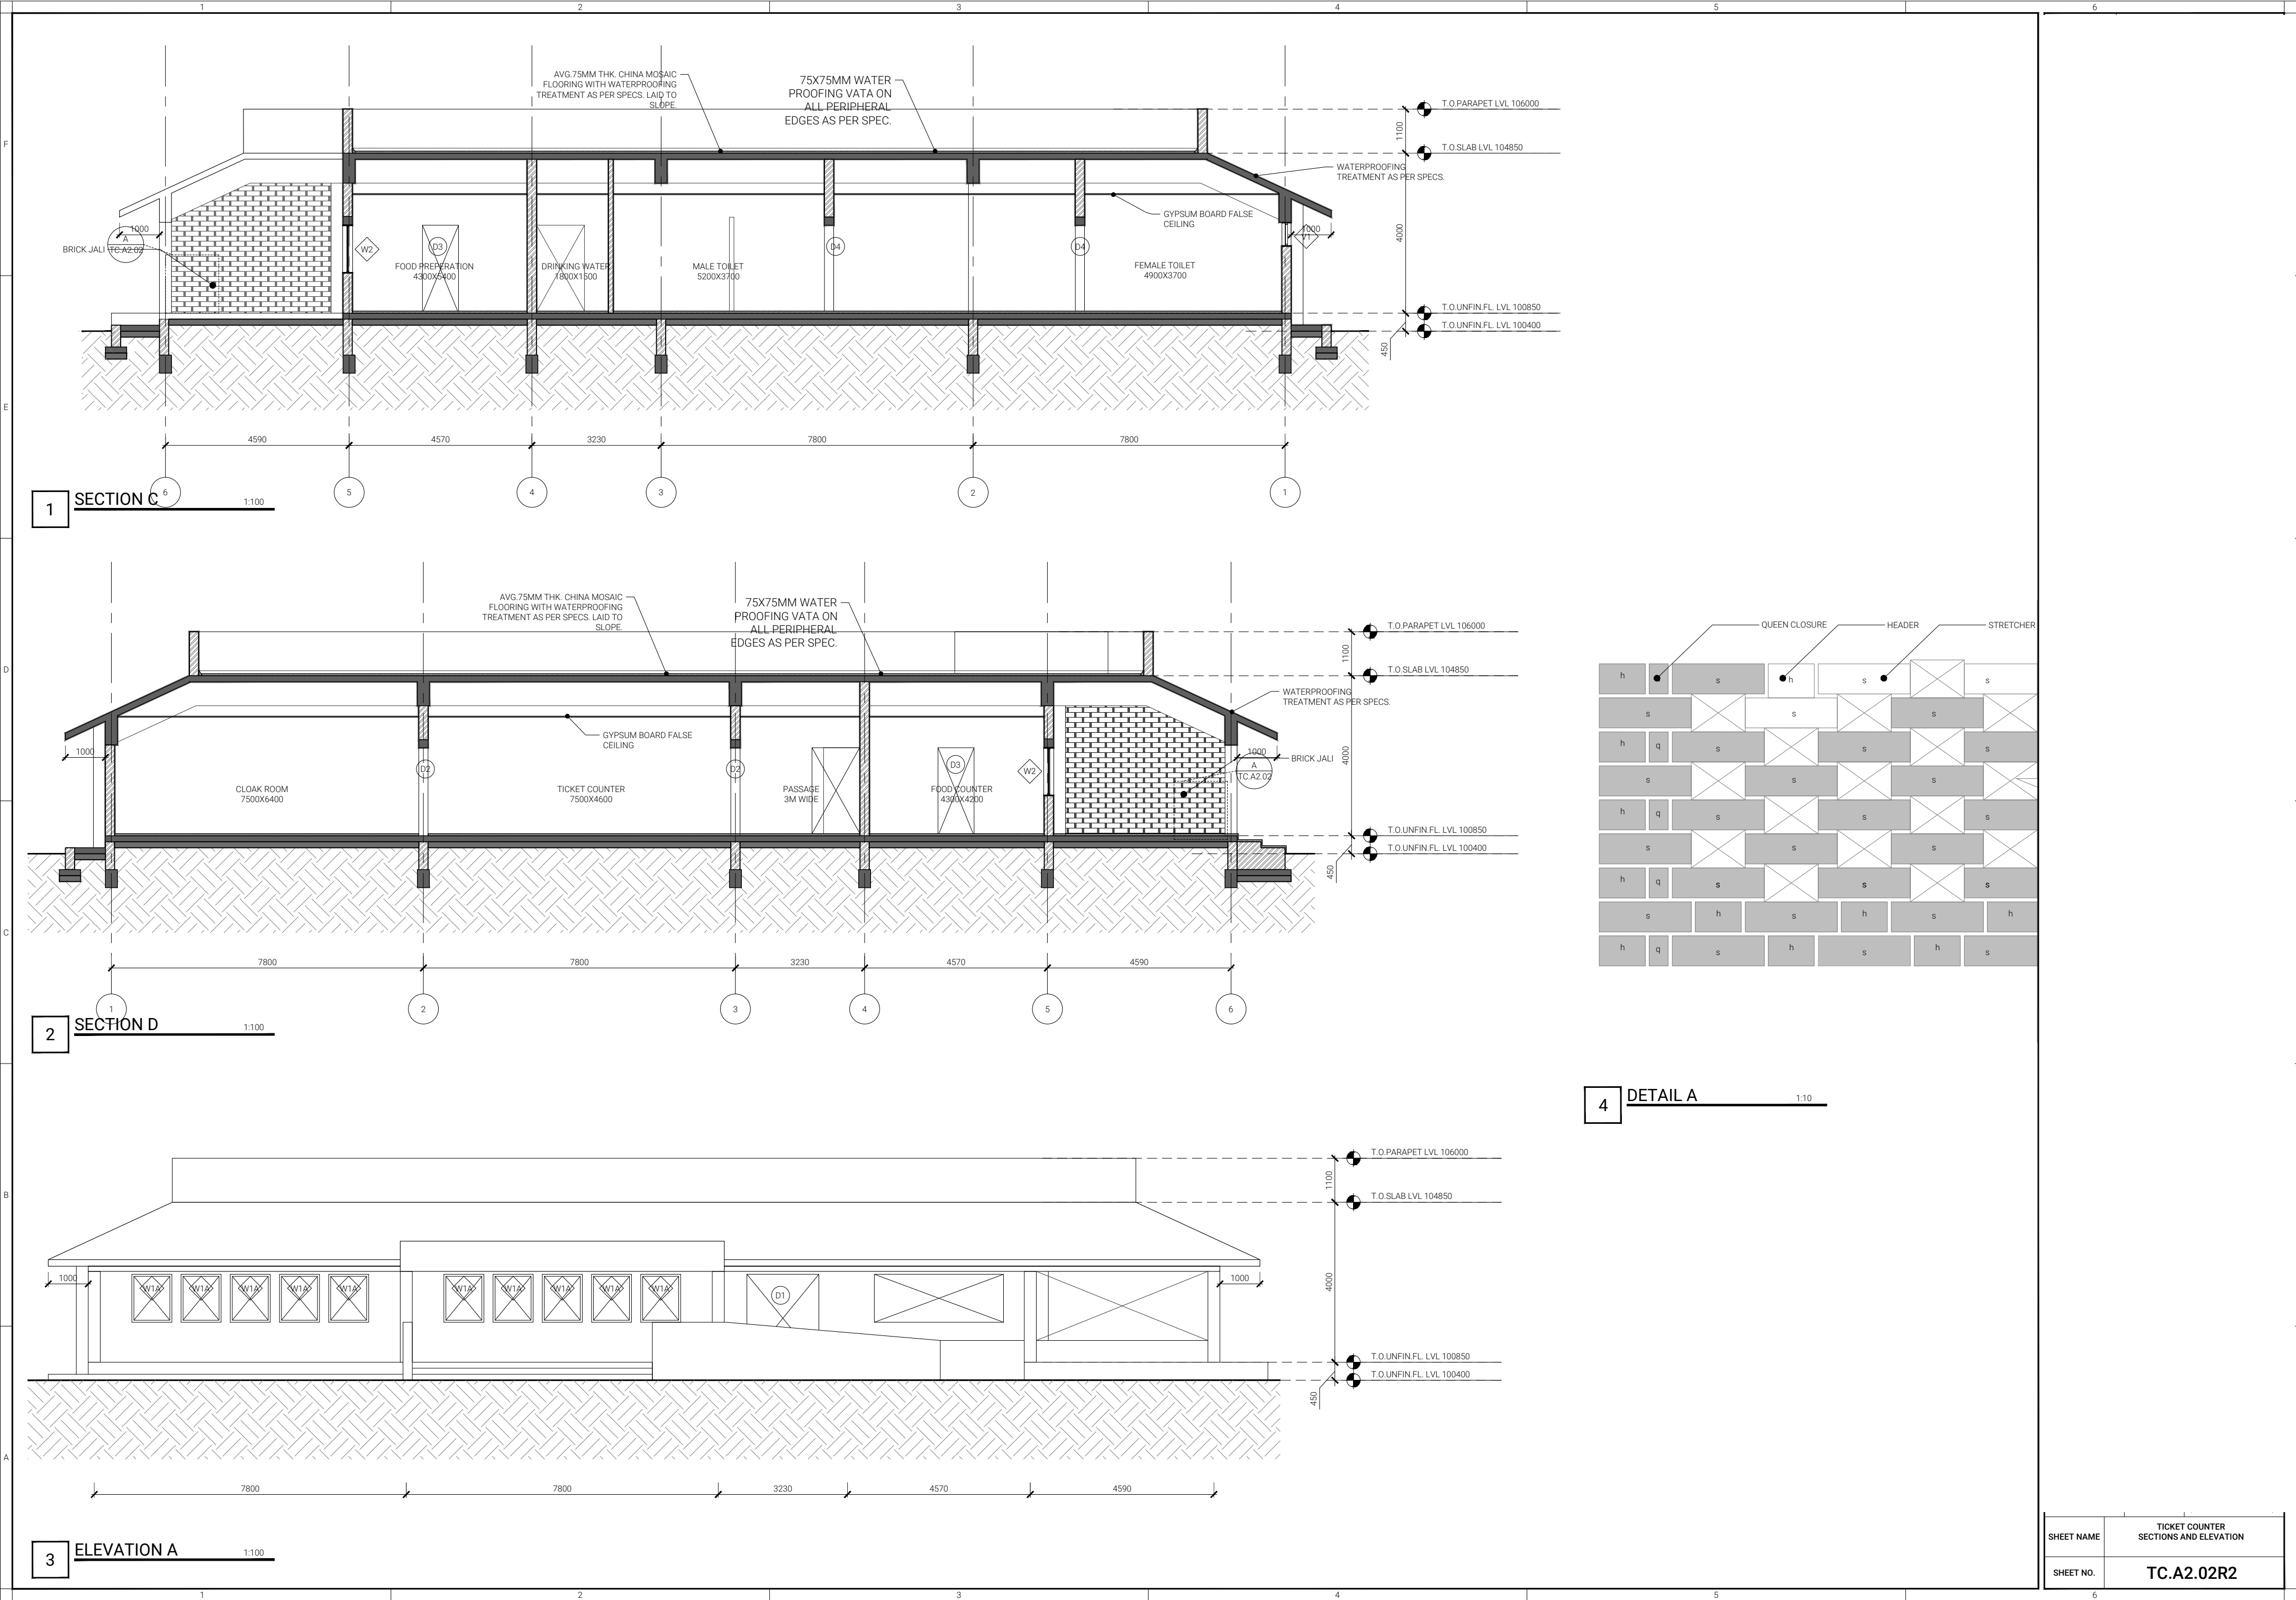

SHEET NAME	TICKET COUNTER SECTIONS AND ELEVATION
SHEET NO.	TC.A2.02R2